





CONSTRUCTION OF GLASS
HOUSE AT RINCHENTSE
LHAKHANG




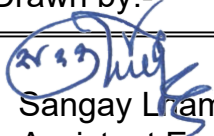


འབྲུག་ཁྲིའུ་འབྲུང་སྒྲིག་ཁེ་ལས་འཛིན།
DrukGreen

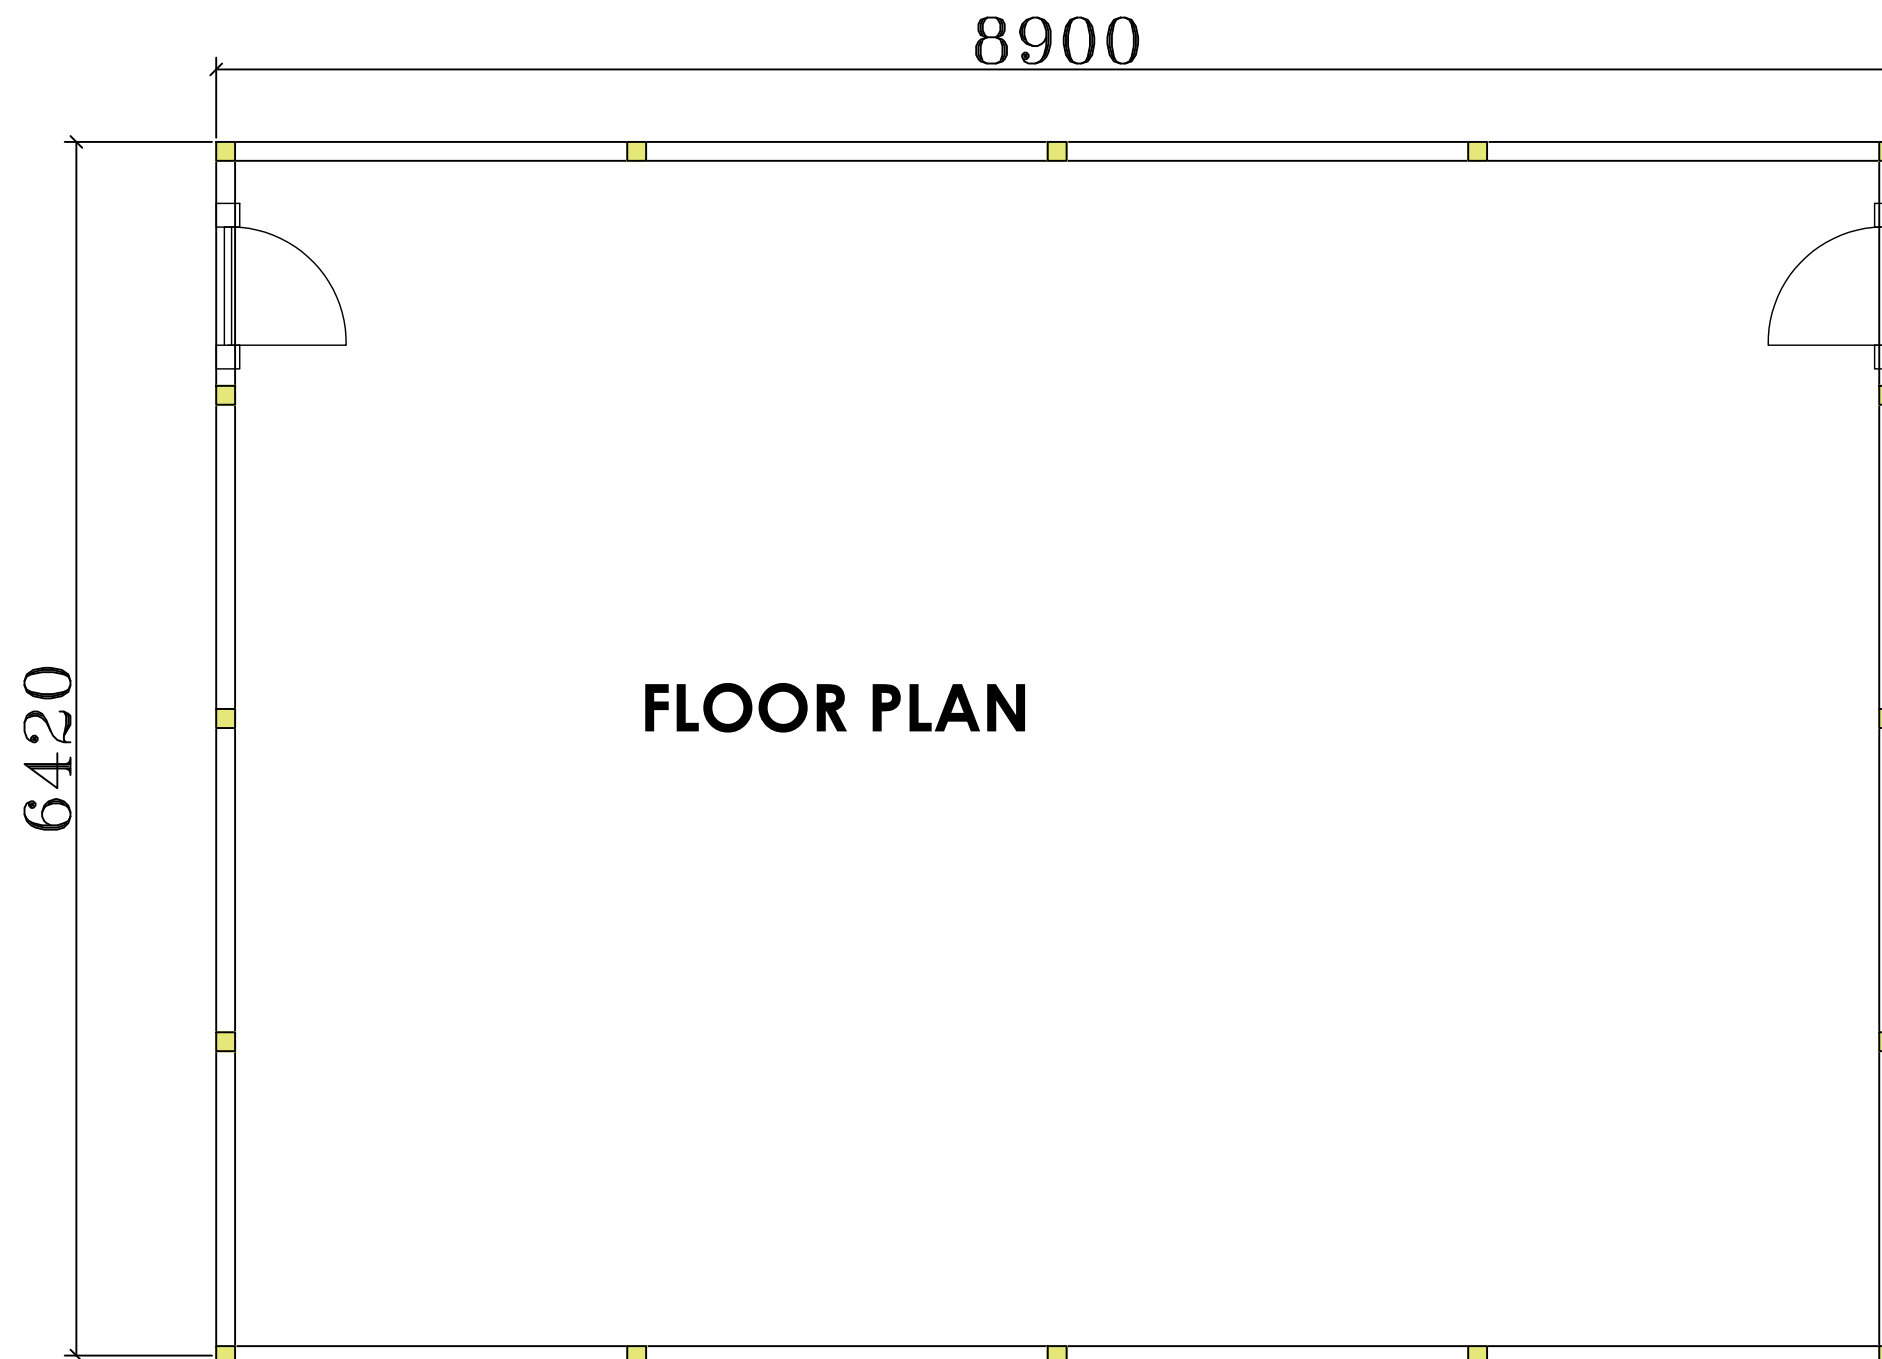


Project:- Construction of Glass House	Drawing Title:-	Drawn by:-	Check by:-	Approved by:-	Drwg. No
Location:- Rinchentse, Lhakhang, THP	Cover Page	 Sangay Lhamo Assistant Engineer	 Manager, CMS.	 General Manager	

 




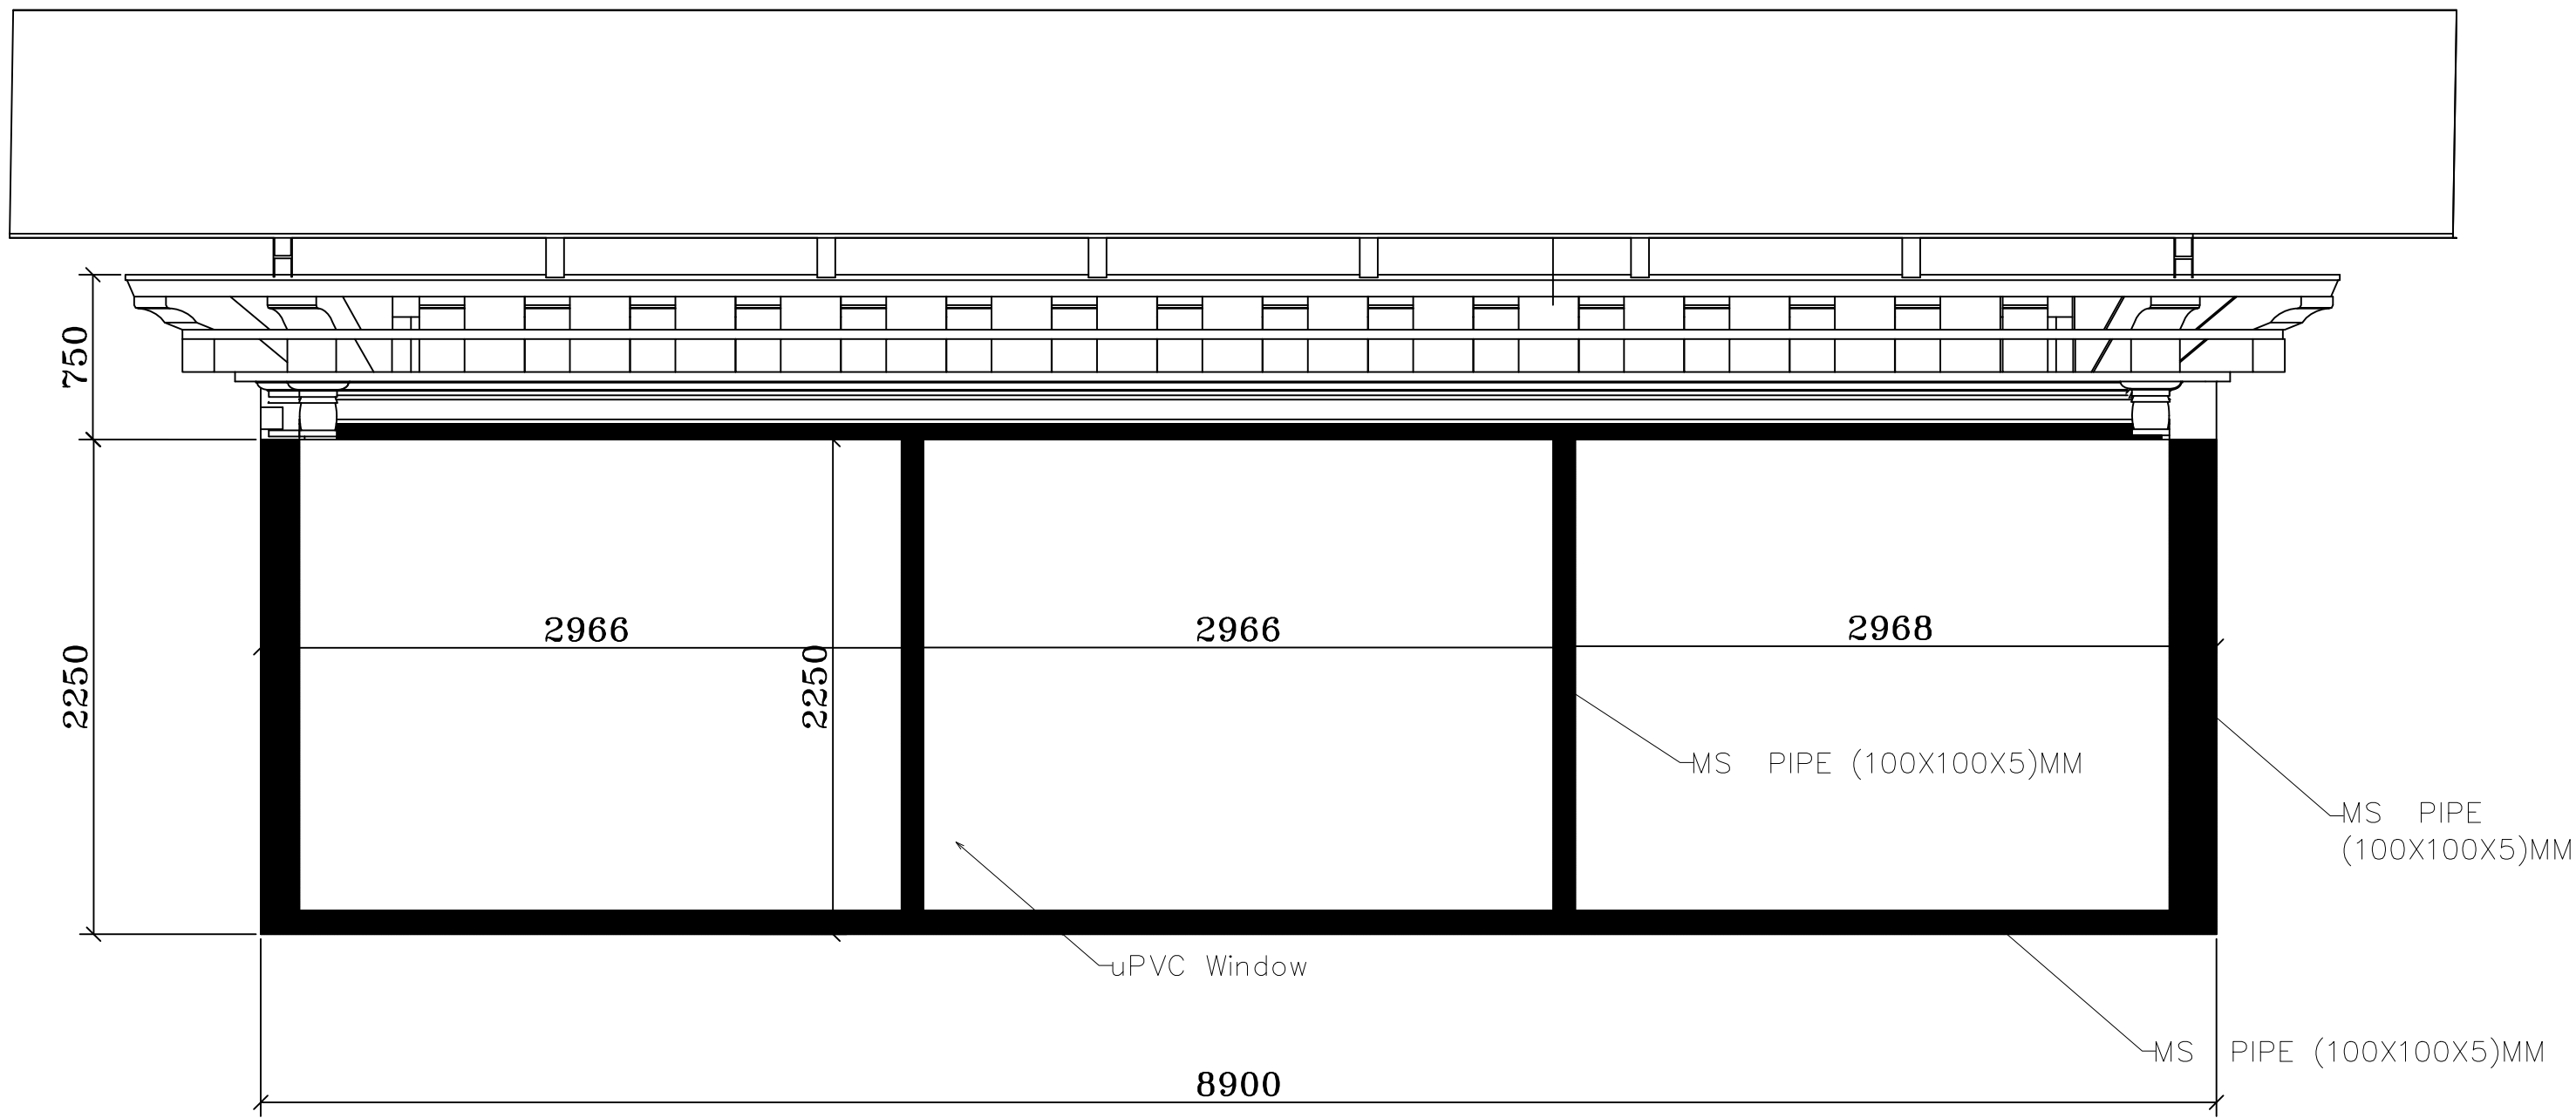

འབྲུག་ཁྲུང་གི་ཁྲོད་སྤྲོད་པའི་ལས་འཛིན།
DrukGreen


Project:- Construction of Glass House	Drawing Title:-	Drawn by:-	Check by:-	Approved by:-	Drwg. No 1
Location:- Rinchentse Lhakhang, THP	Floor Plan	 Sangay Lhamo, AE	 Manager, CMS	 General Manager	

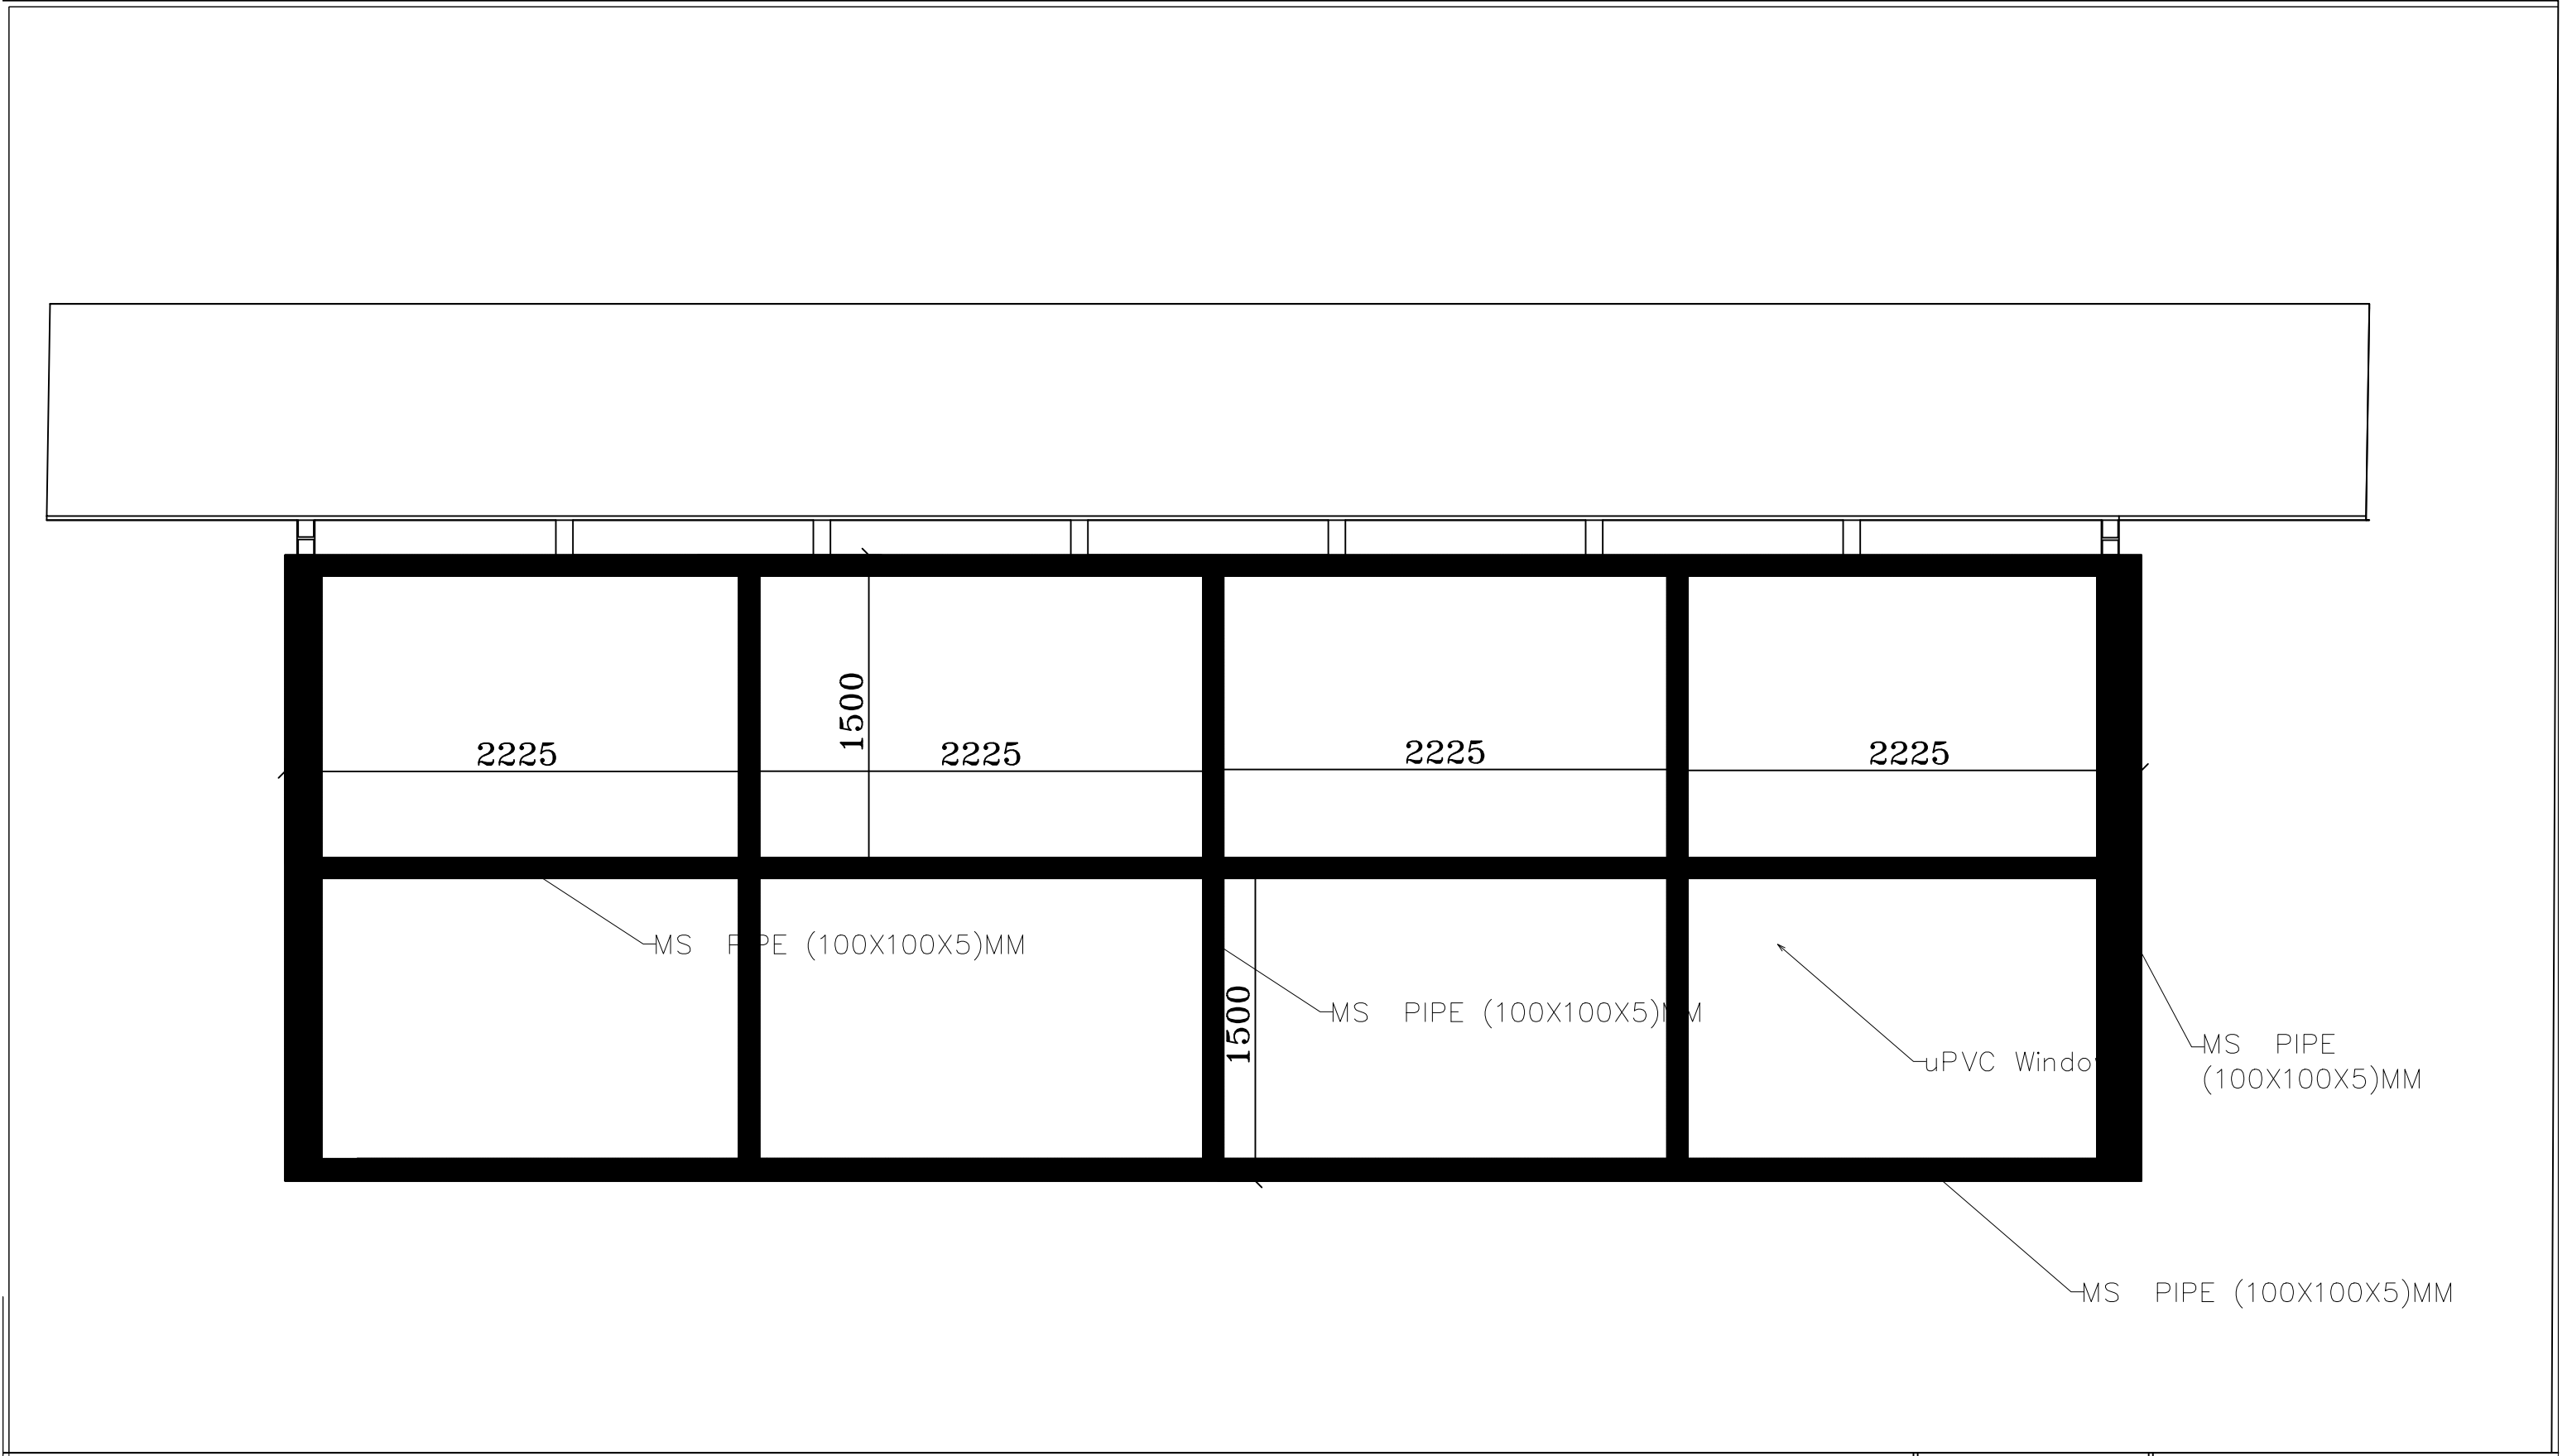

Project:- Construction of Glass House	Drawing Title:-	Drawn by:-	Check by:-	Approved by:-	Drwg. No 2
Location:- Rinchentse Lhakhang, THP	FRONT VIEW	 Sangay Lhamo, AE	 Manager, CMS	 General Manager	




 <div>འབྲུག་ཁྲིའུ་འབྲུང་སྒྲིག་ཁེ་ལས་འཛིན། DrukGreen</div>	Project:- Construction of Glass House	Drawing Title:-	Drawn by:-	Check by:-	Approved by:-	Drwg. No 3
	Location:- Rinchentse Lhakhang, THP	BACK VIEW	 Sangay Lhamo, AE	 Manager, CMS	 General Manager	

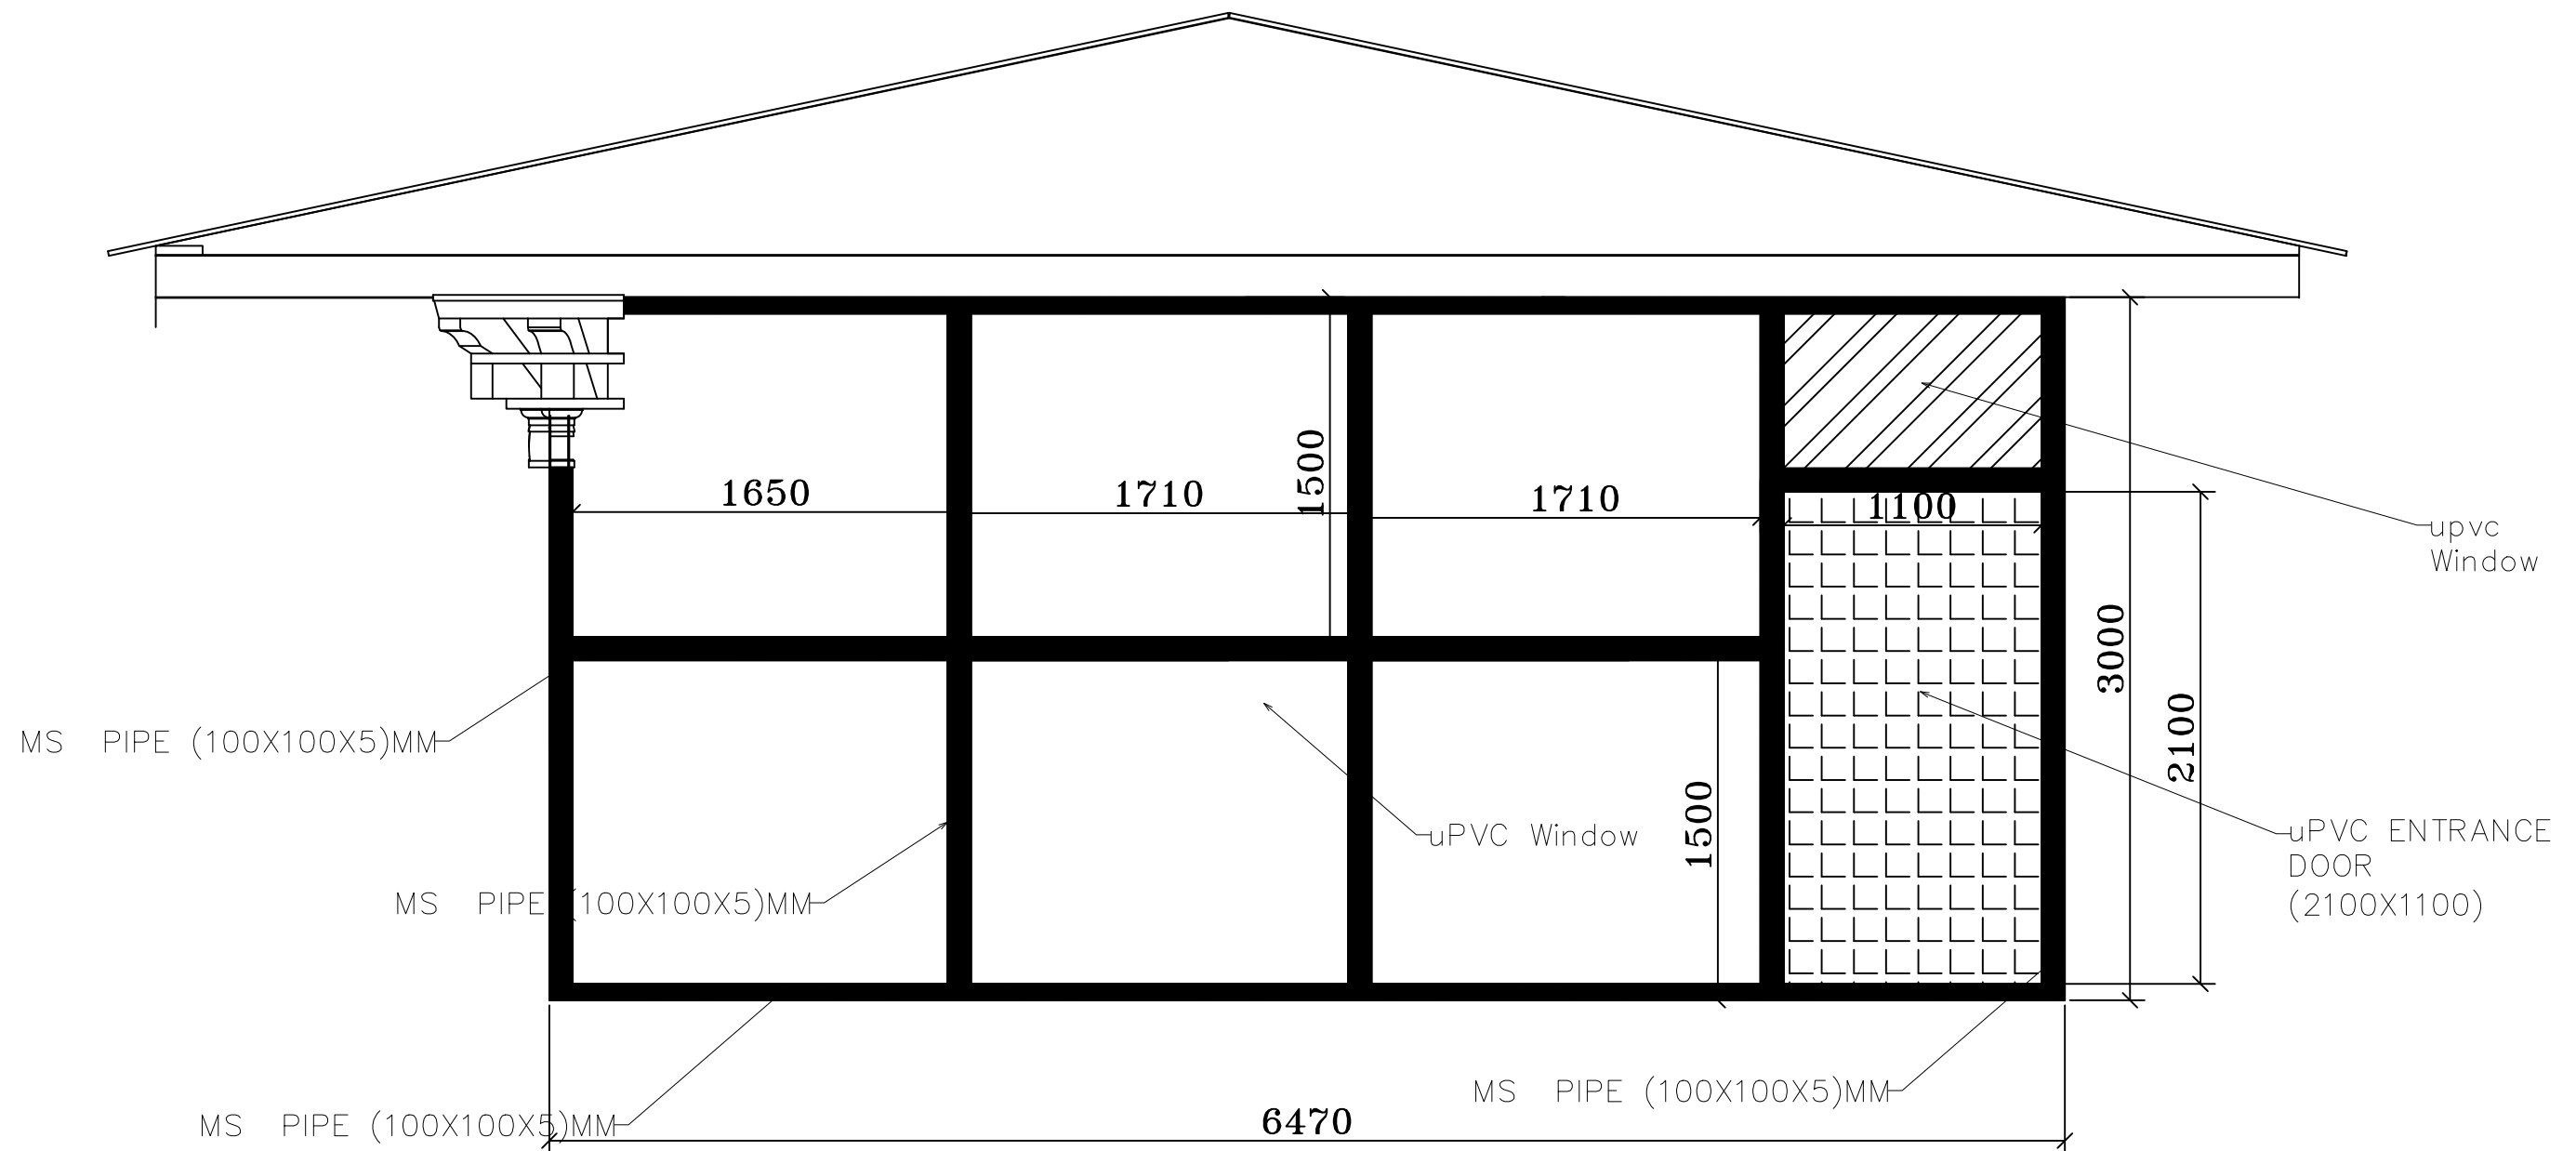





འབྲུག་ཁྲ་འབྲུང་སྒྲིག་ཁོ་ལས་འཛིན།
DrukGreen

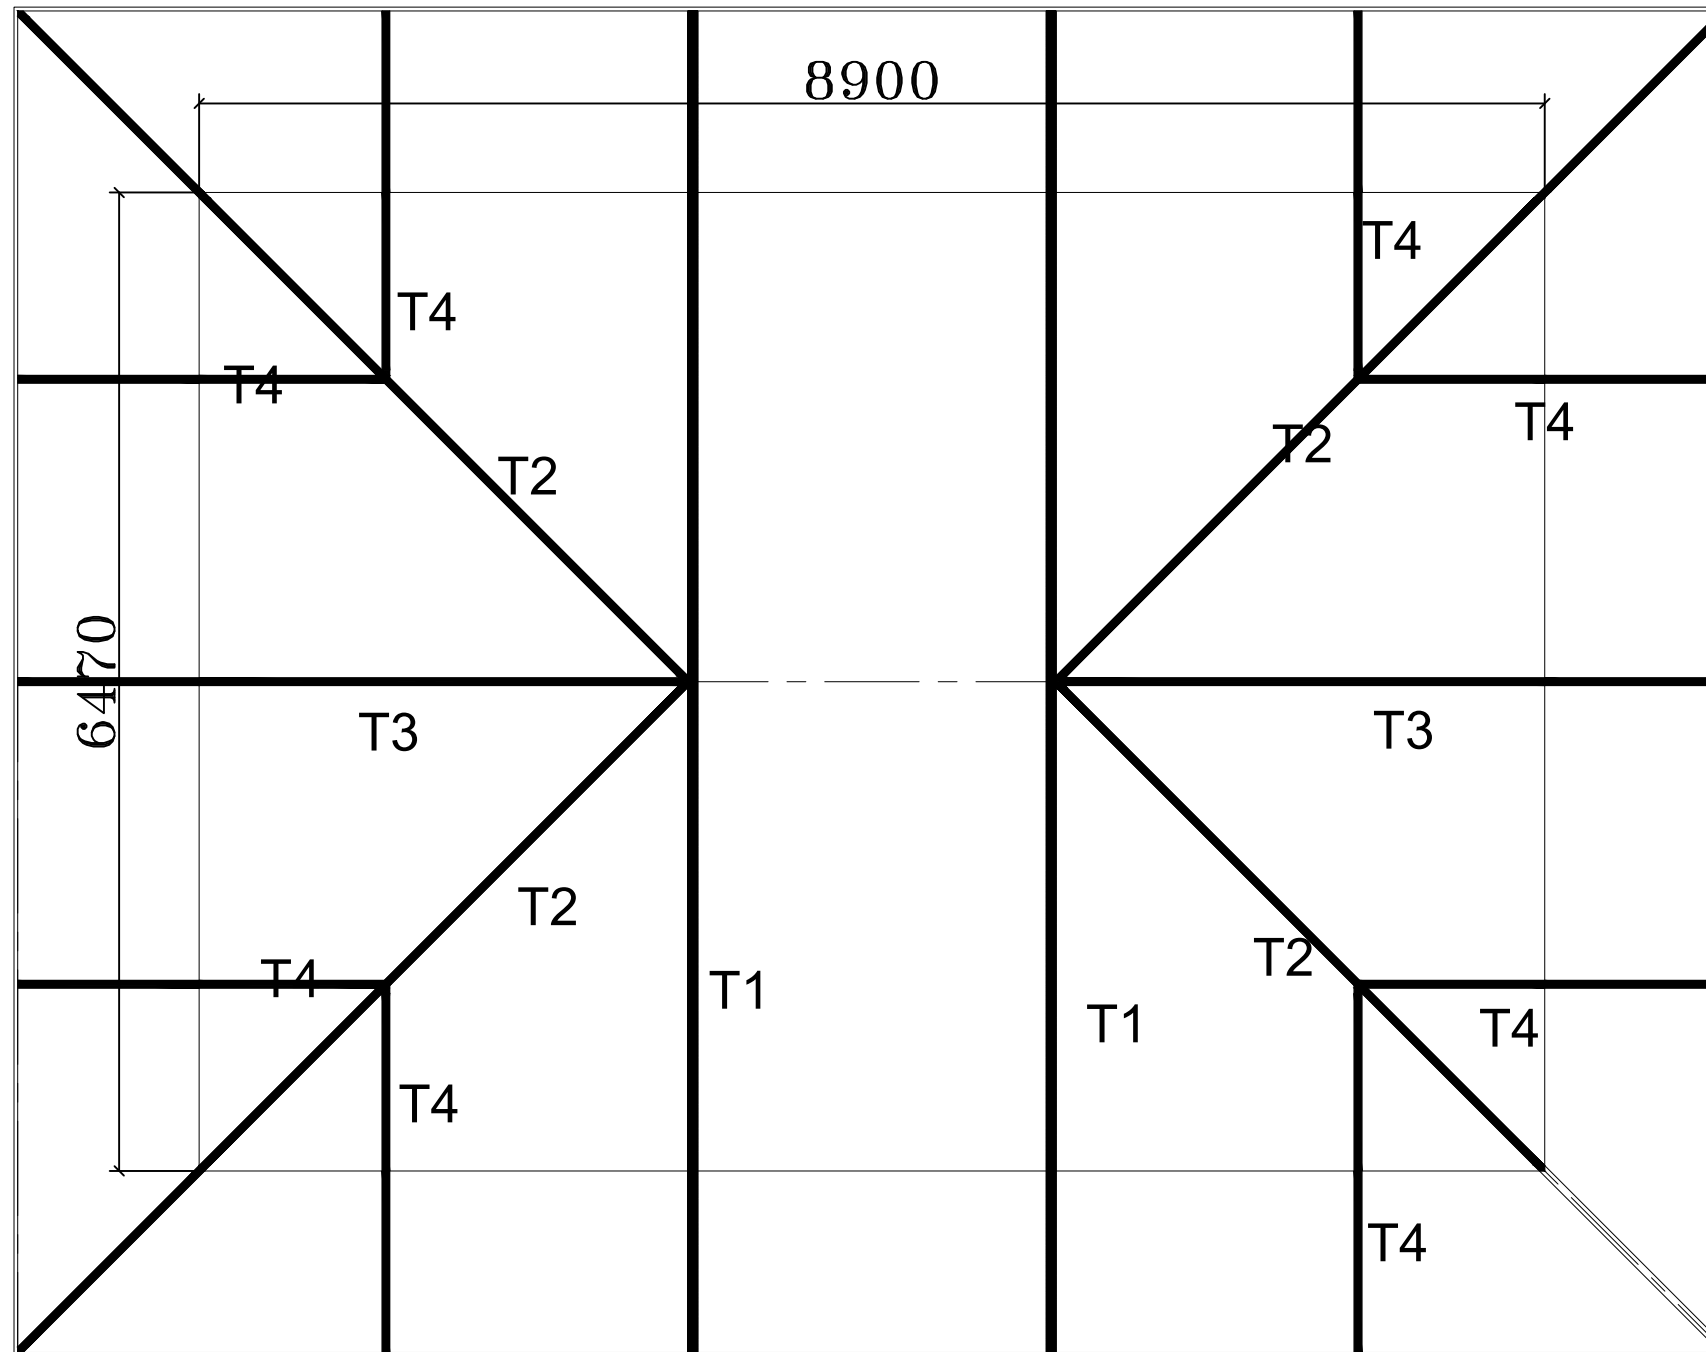Project:- Construction of Glass House	Drawing Title:-	Drawn by:-	Check by:-	Approved by:-	Drwg. No 5
Location:- Rinchentse Lhakhang, THP	RIGHT SIDE VIEW	Sangay Lhamo, AE	Manager, CMS	General Manager	

 


འབྲུག་ཁྲུང་ཁྲུང་གི་ལས་འཛིན།
DrukGreen

Project:- Construction of Glass House	Drawing Title:-	Drawn by:-	Check by:-	Approved by:-	Drwg. No 6
Location:- Rinchentse Lhakhang, THP	ROOF PLAN	 Sangay Lhamo, AE	 Manager, CMS	 General Manager	

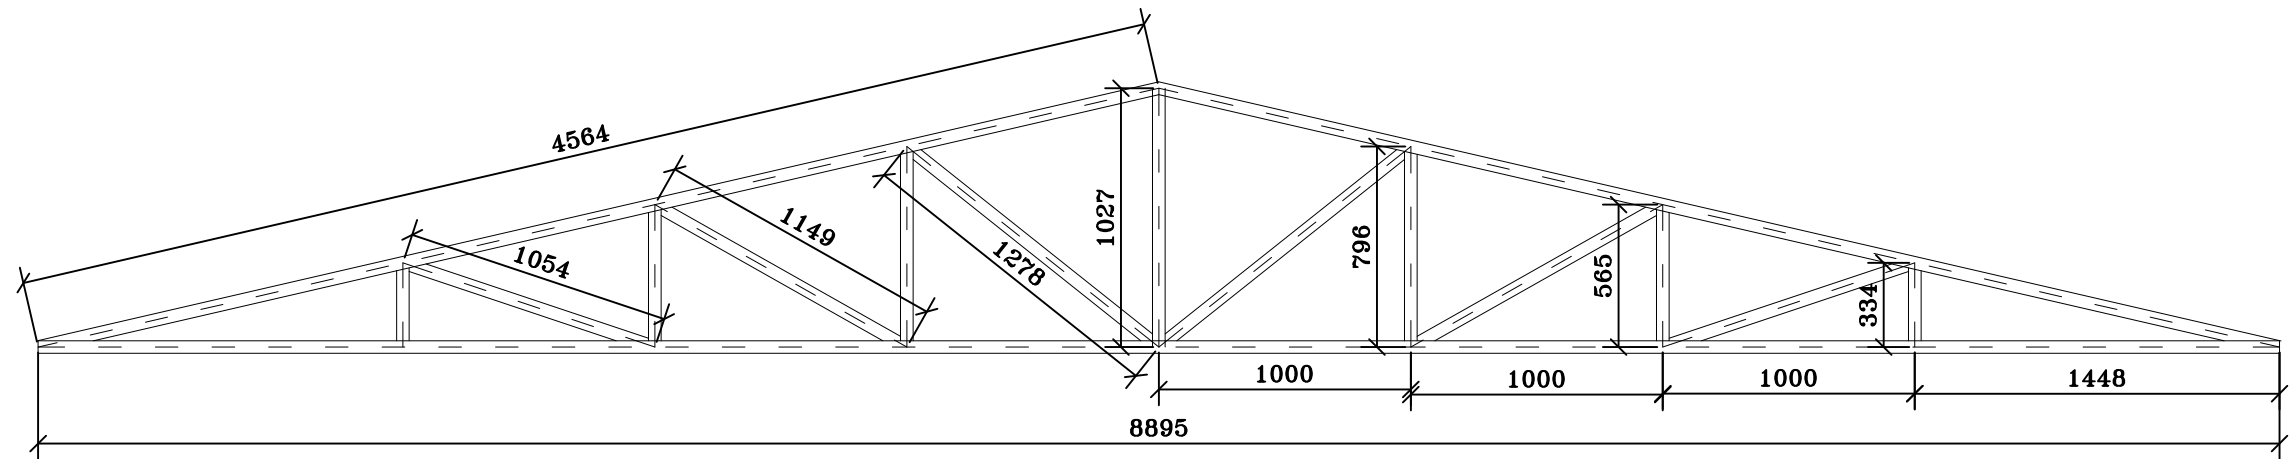



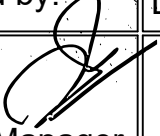
T1

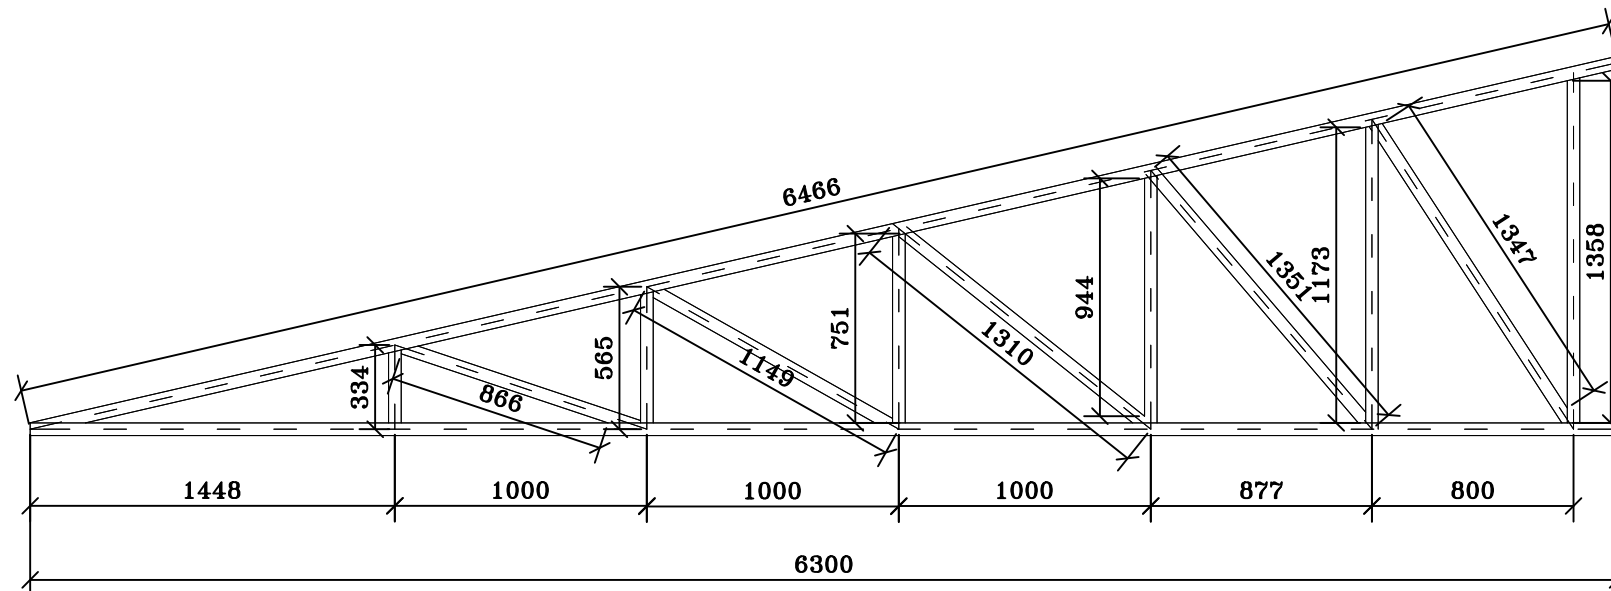


T2




འབྲུག་ཁྲིའི་འབྲུག་རྒྱལ་ཁབ་འཛིན།
DrukGreen

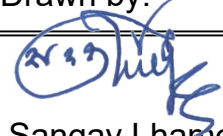Project:- Construction of Glass House	Drawing Title:-	Drawn by:-	Check by:-	Approved by:-	Drwg. No 7
Location:- Rinchentse Lhakhang, THP	TRUSS DETAIL (T1&T2)	 Sangay Lhamo, AE	 Manager, CMS	 General Manager	

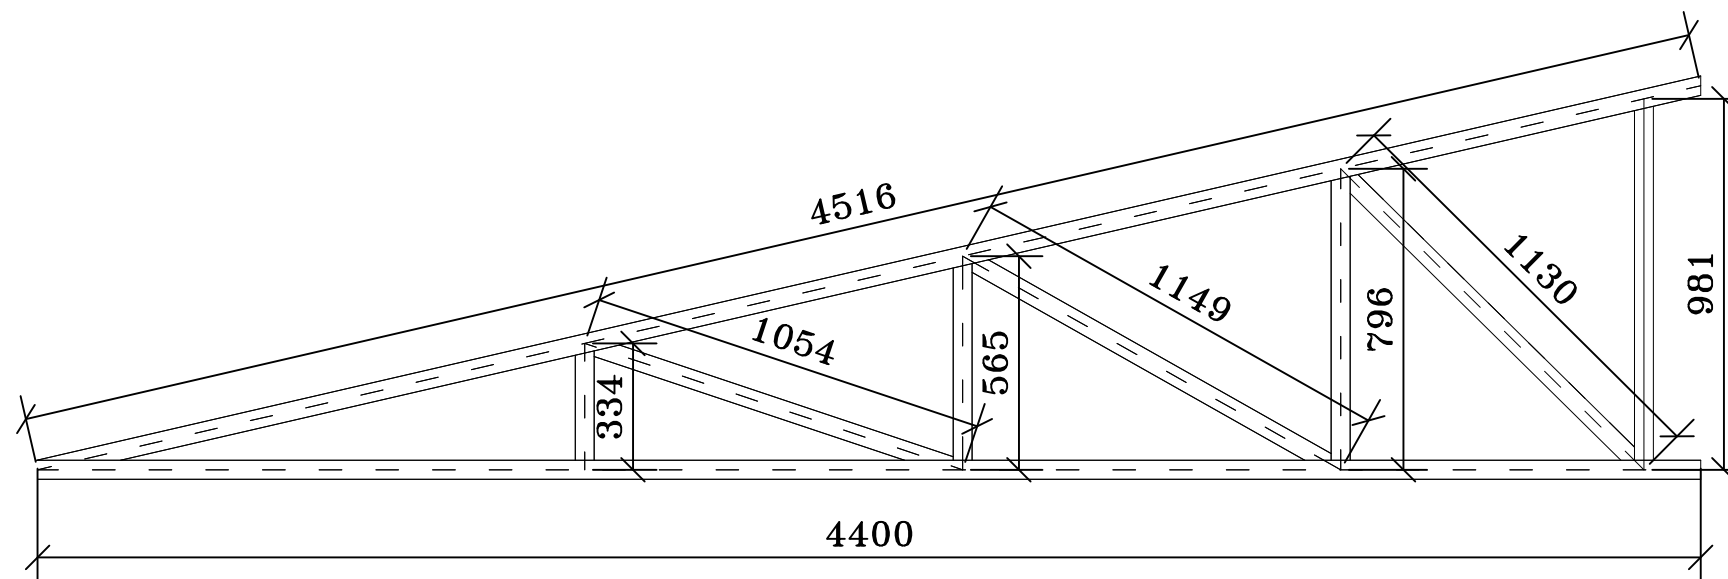

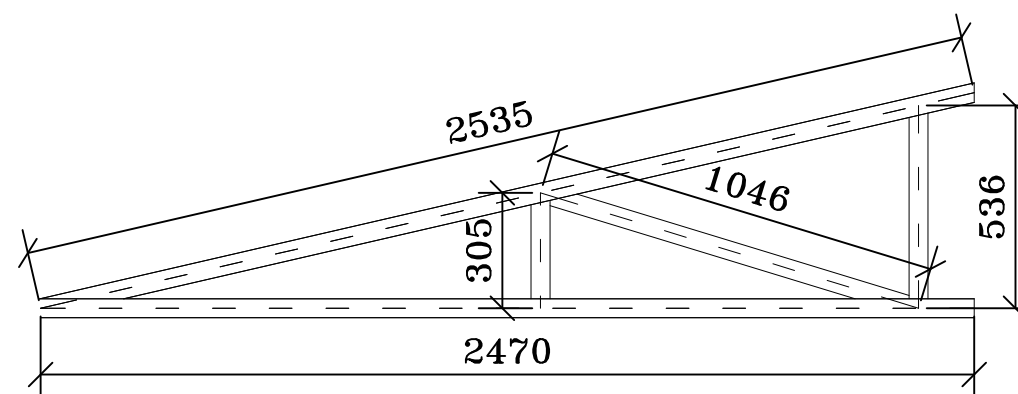


T3





T4

 

འབྲུག་ཁྲིའི་འབྲུག་རྒྱལ་ཁབ་འཛིན།
DrukGreen

Project:- Construction of Glass House	Drawing Title:-	Drawn by:-	Check by:-	Approved by:-	Drwg. No 8
Location:- Rinchentse Lhakhang, THP	TRUSS DETAIL (T3&T4)	 Sangay Lhamo, AE	 Manager, CMS	 General Manager	

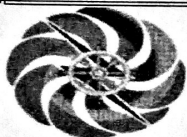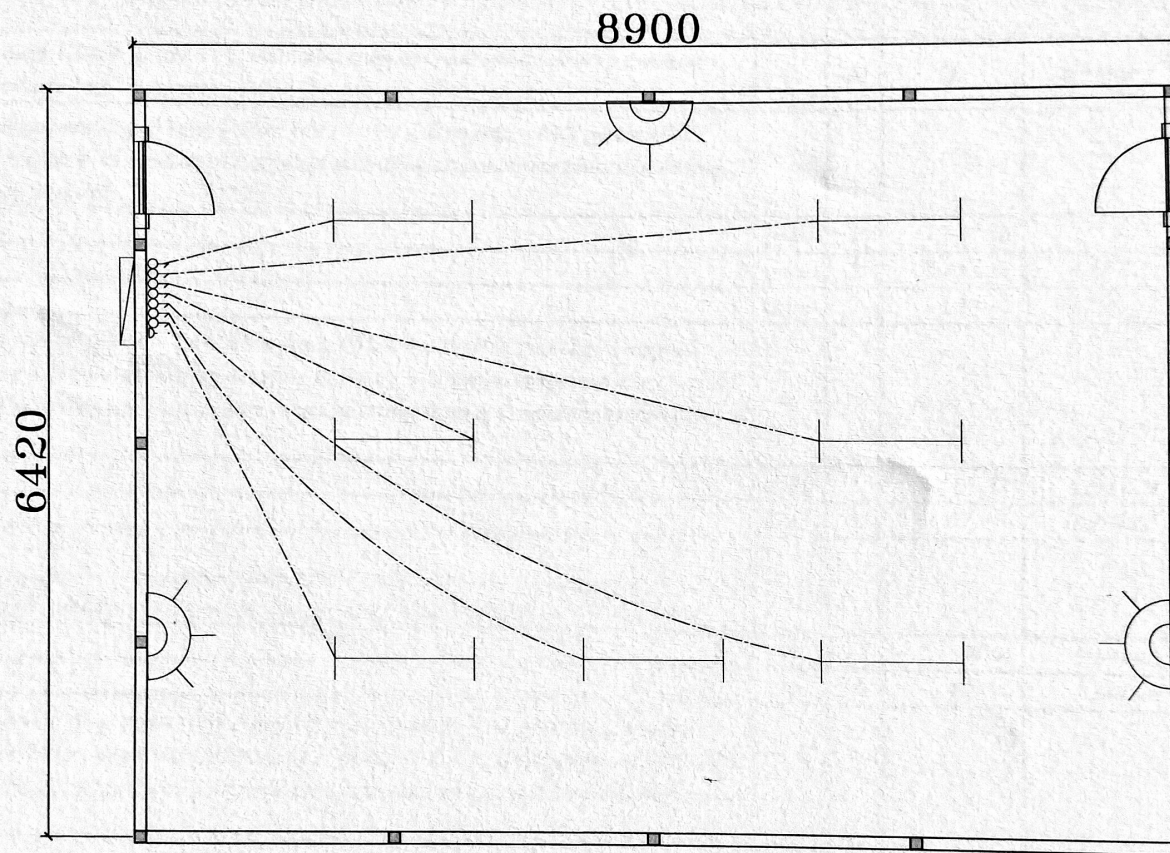

འབྲུག་གི་ཁྲིམས་འཛུགས་ཀྱི་འཕུལ་སྤྱོད་ལྷན་ཁག་

DrukGreen

Project:- Construction of Glass House	Drawing Title:-	Drawn by:-	Check by:-	Approved by:-	Drwg. No 1
Location:- Rinchentse Lhakhang, THP	Elect drawing	<i>Dawa</i> Dawa Tshering,SSO	<i>[Signature]</i> Head,LSU	General Manager	