



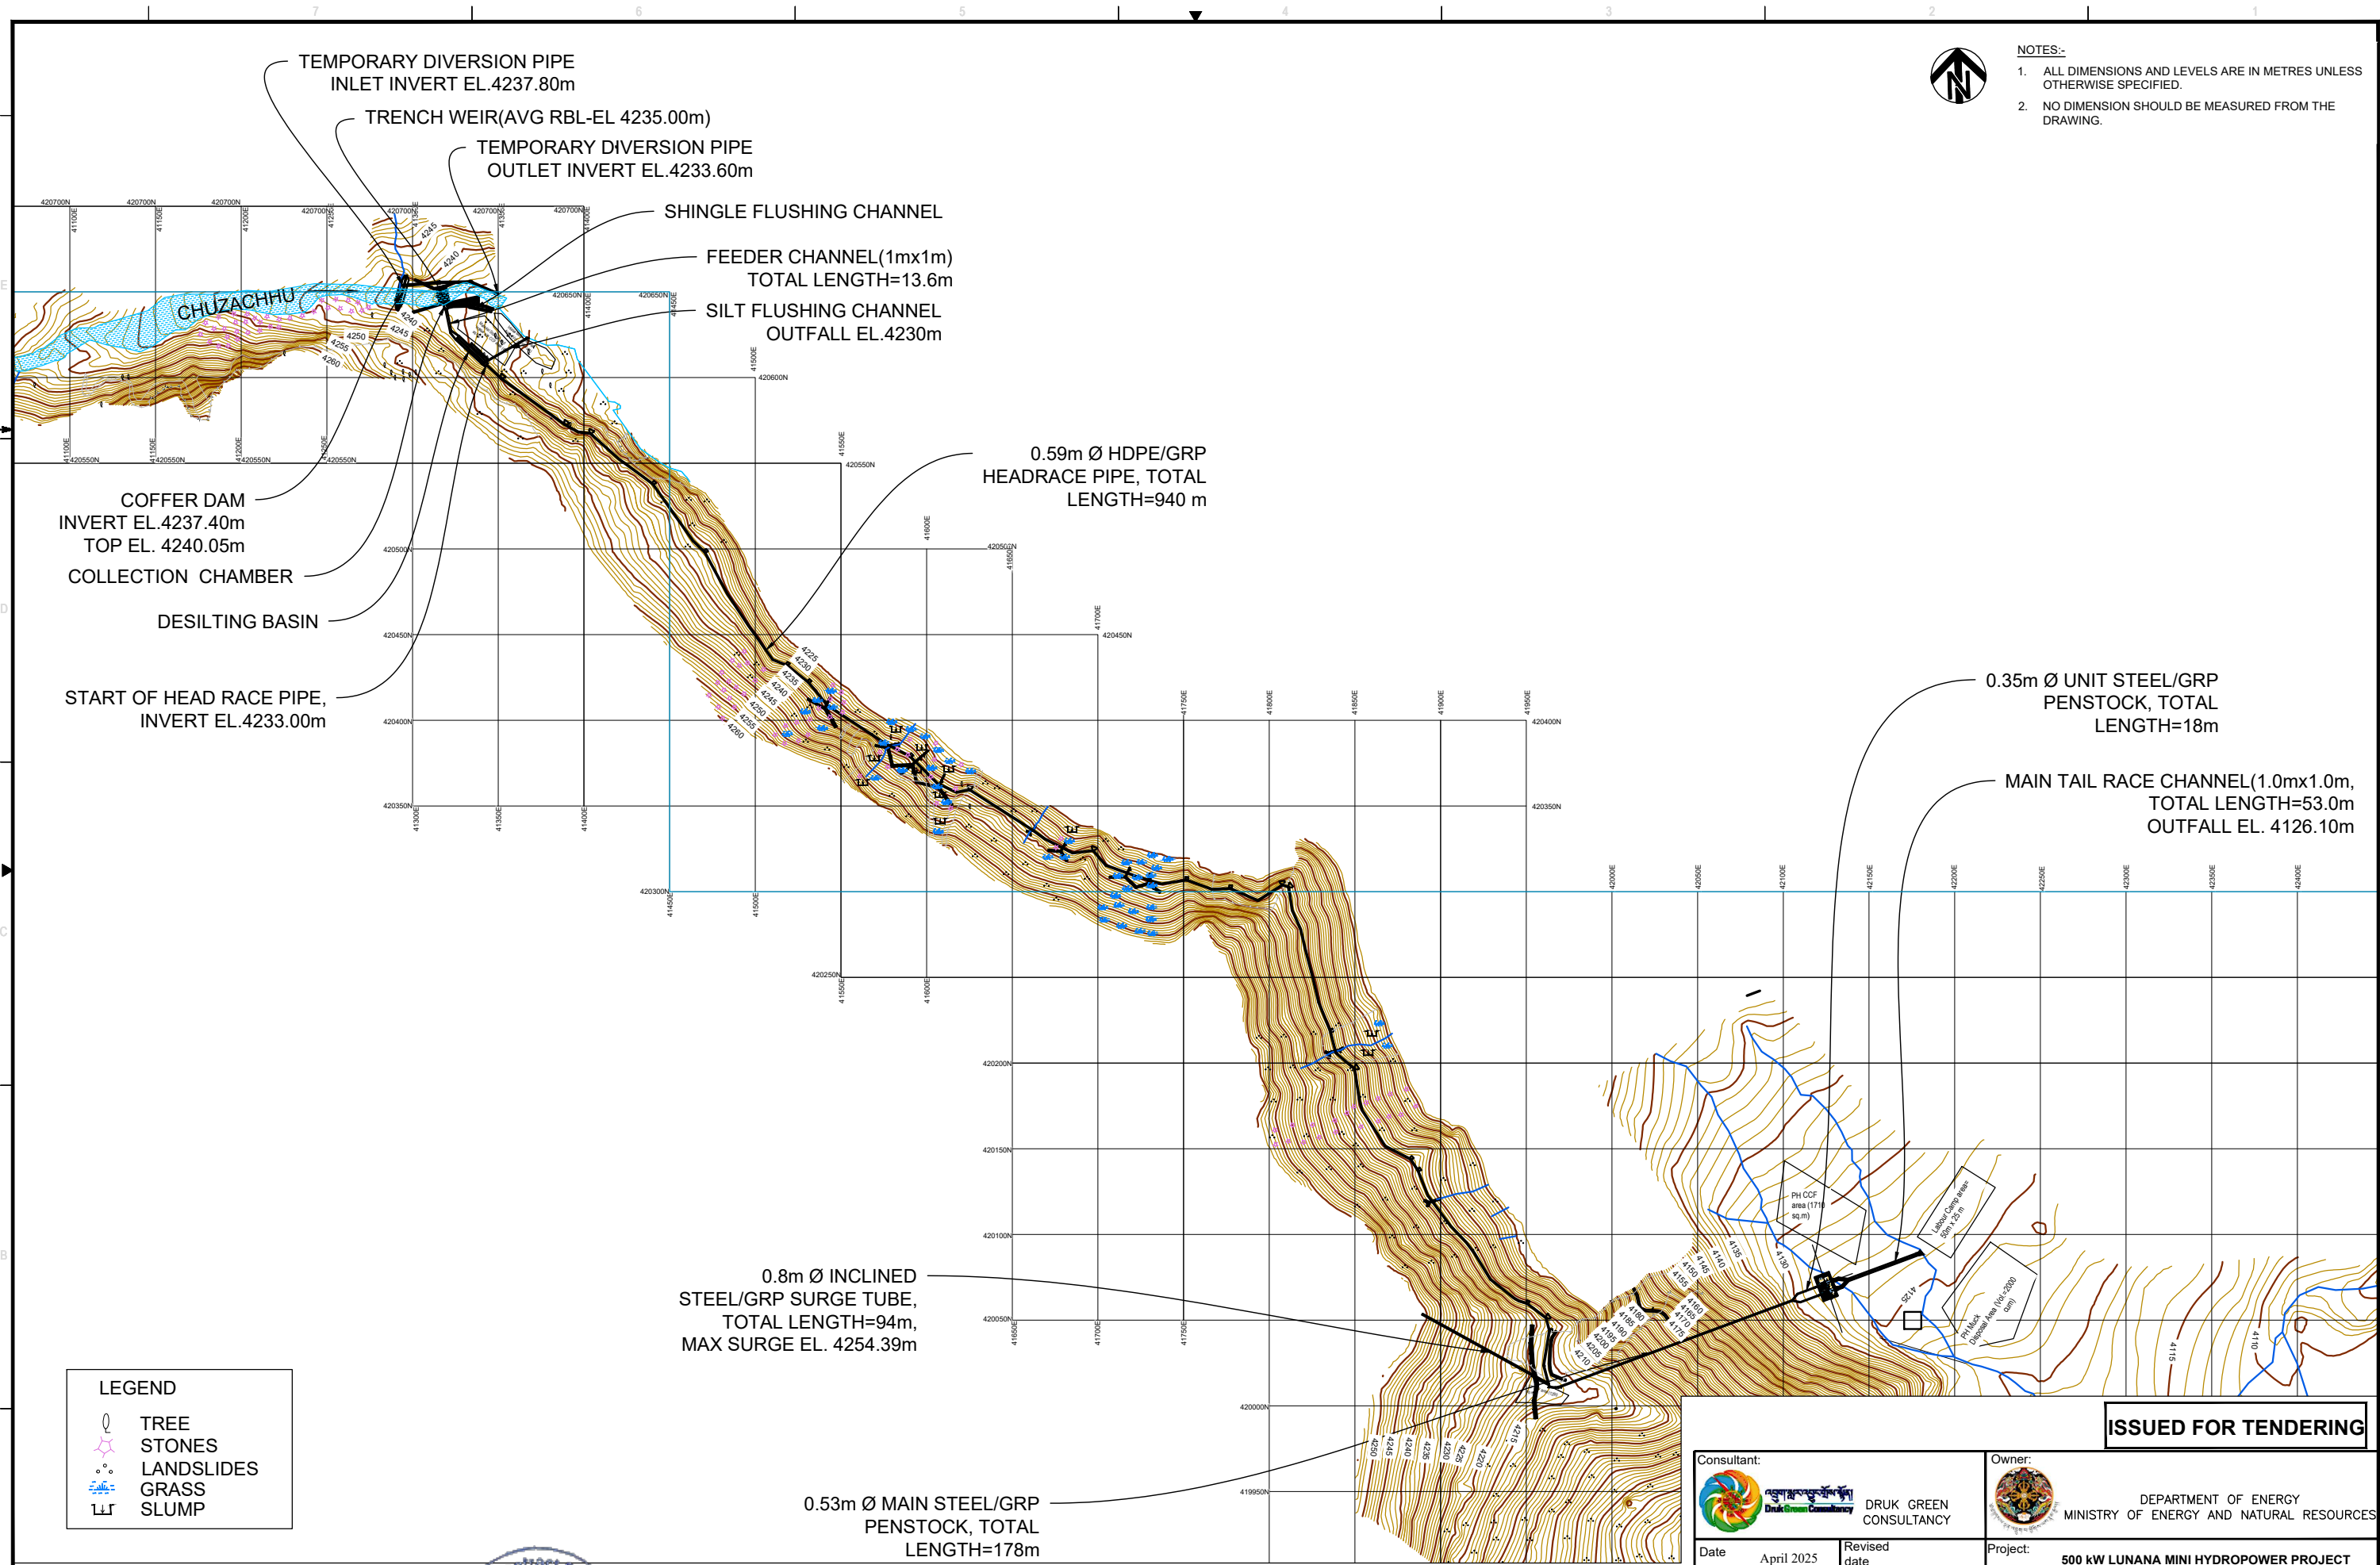

- NOTES:-
1. ALL DIMENSIONS AND LEVELS ARE IN METRES UNLESS OTHERWISE SPECIFIED.
 2. NO DIMENSION SHOULD BE MEASURED FROM THE DRAWING.





LEGEND	
	TREE
	STONES
	LANDSLIDES
	GRASS
	SLUMP

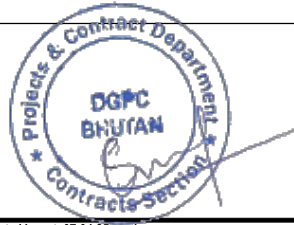


SCALE 1:3500

ISSUED FOR TENDERING


Consultant: DRUK GREEN CONSULTANCY		Owner: DEPARTMENT OF ENERGY MINISTRY OF ENERGY AND NATURAL RESOURCES	
Date April 2025	Revised date	Project: 500 kW LUNANA MINI HYDROPOWER PROJECT GASA, BHUTAN	
Designed	Verified	Title: GENERAL PROJECT LAYOUT	
Reviewed	Approved	Drawing No.	
Drawn	Scale 1:3500	THIS DRAWING IS MEANT FOR FSR NOT TO BE USED FOR CONSTRUCTION.	
DGPC/DGC/LMHP/CIVIL-01		Rev.	0

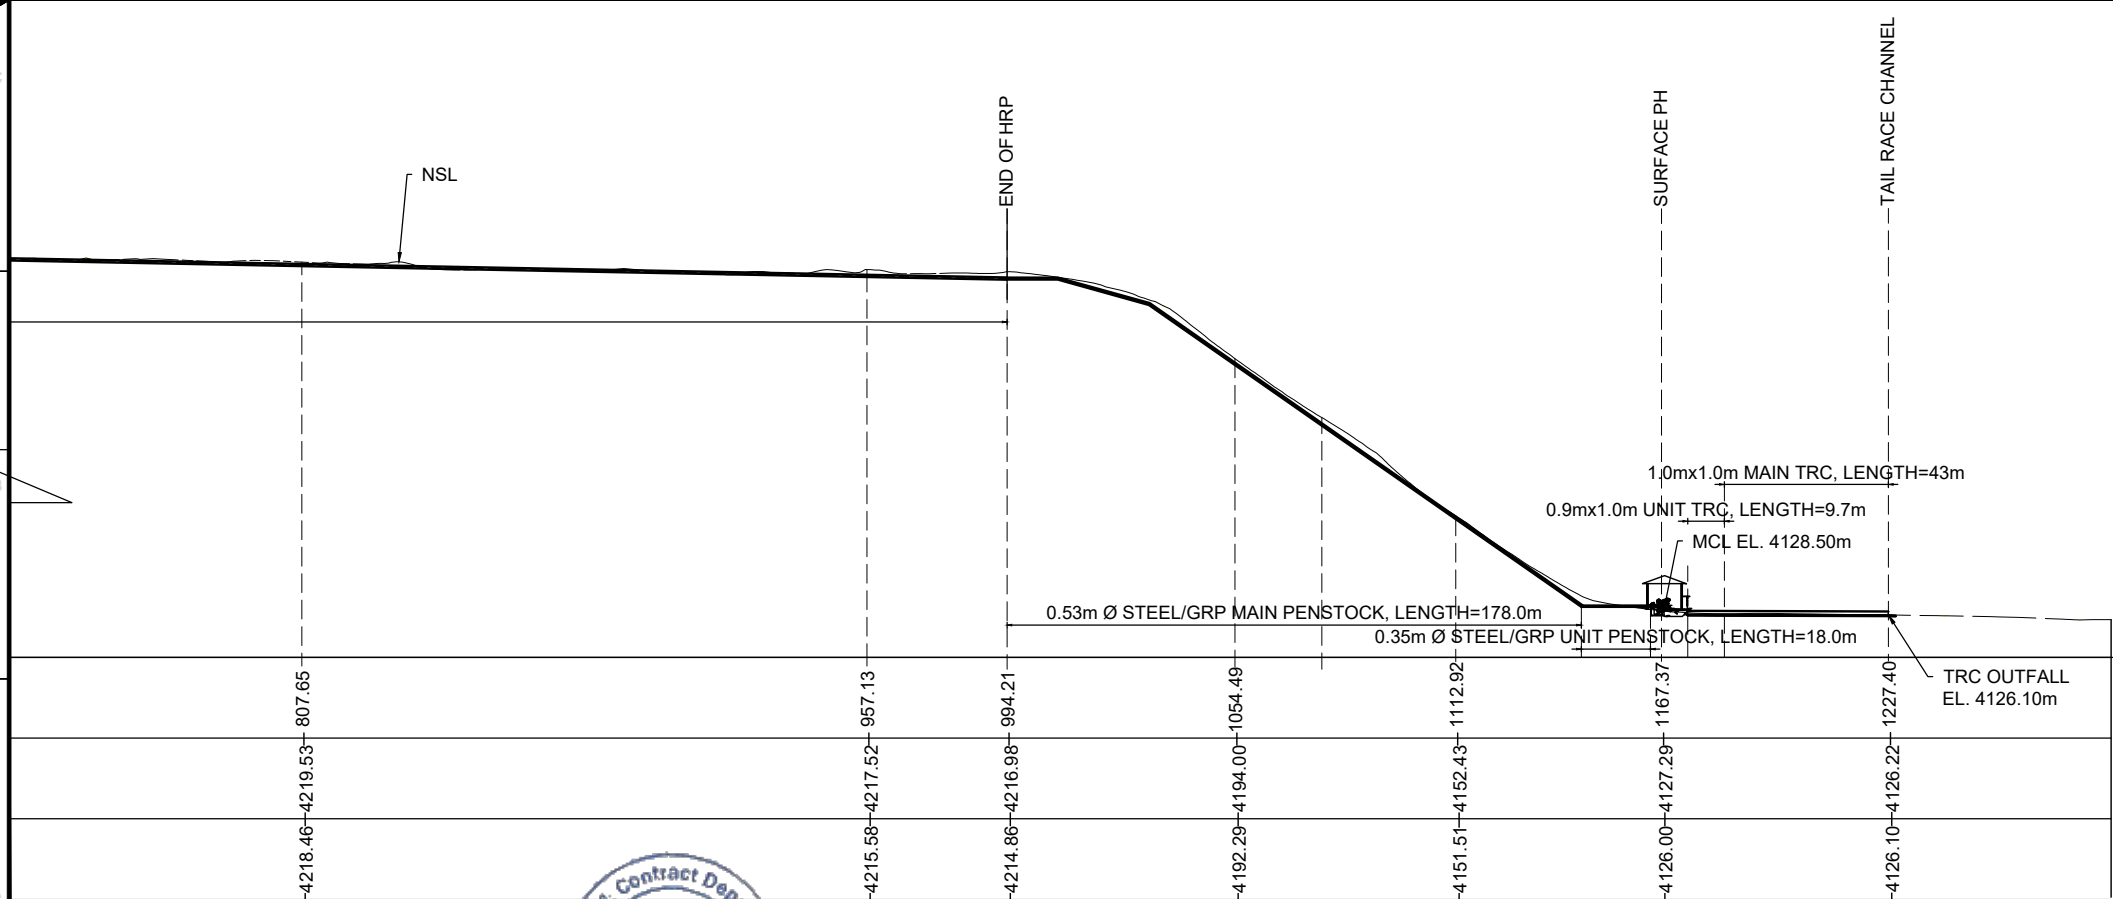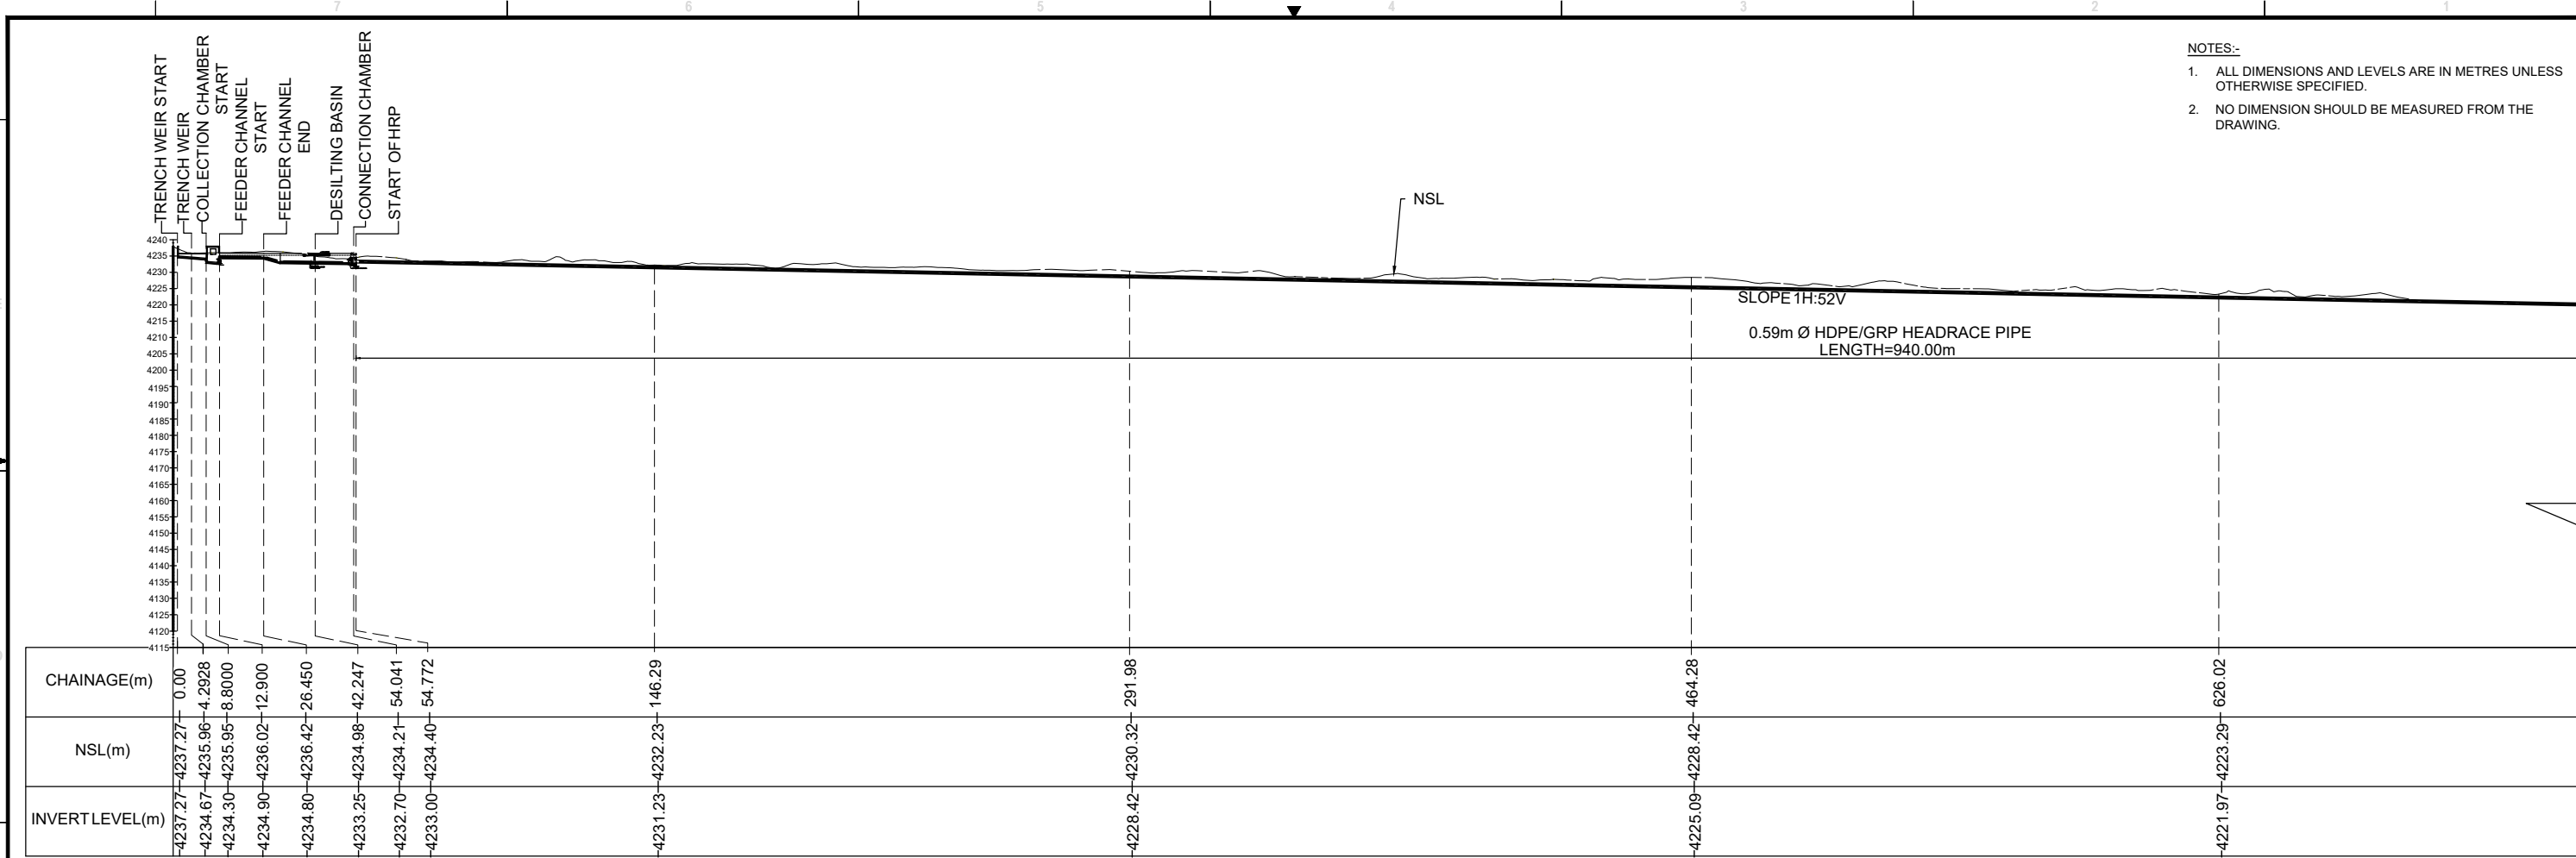

ISSUED FOR TENDERING


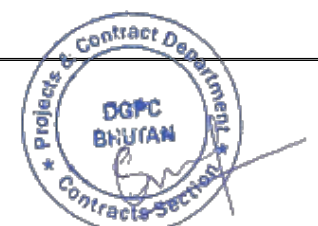


Consultant:  DRUK GREEN CONSULTANCY		Owner:  DEPARTMENT OF ENERGY MINISTRY OF ENERGY AND NATURAL RESOURCES	
Date April 2025	Revised date	Project: 500 kW LUNANA MINI HYDROPOWER PROJECT GASA, BHUTAN	
Designed	Verified	Title: PROJECT LONGITUDINAL PROFILE	
Reviewed	Approved	Drawing No.	
Drawn	Scale 1:2000	THIS DRAWING IS MEANT FOR FSR NOT TO BE USED FOR CONSTRUCTION.	
DGPC/DGC/LMHP/CIVIL-02		Rev.	0

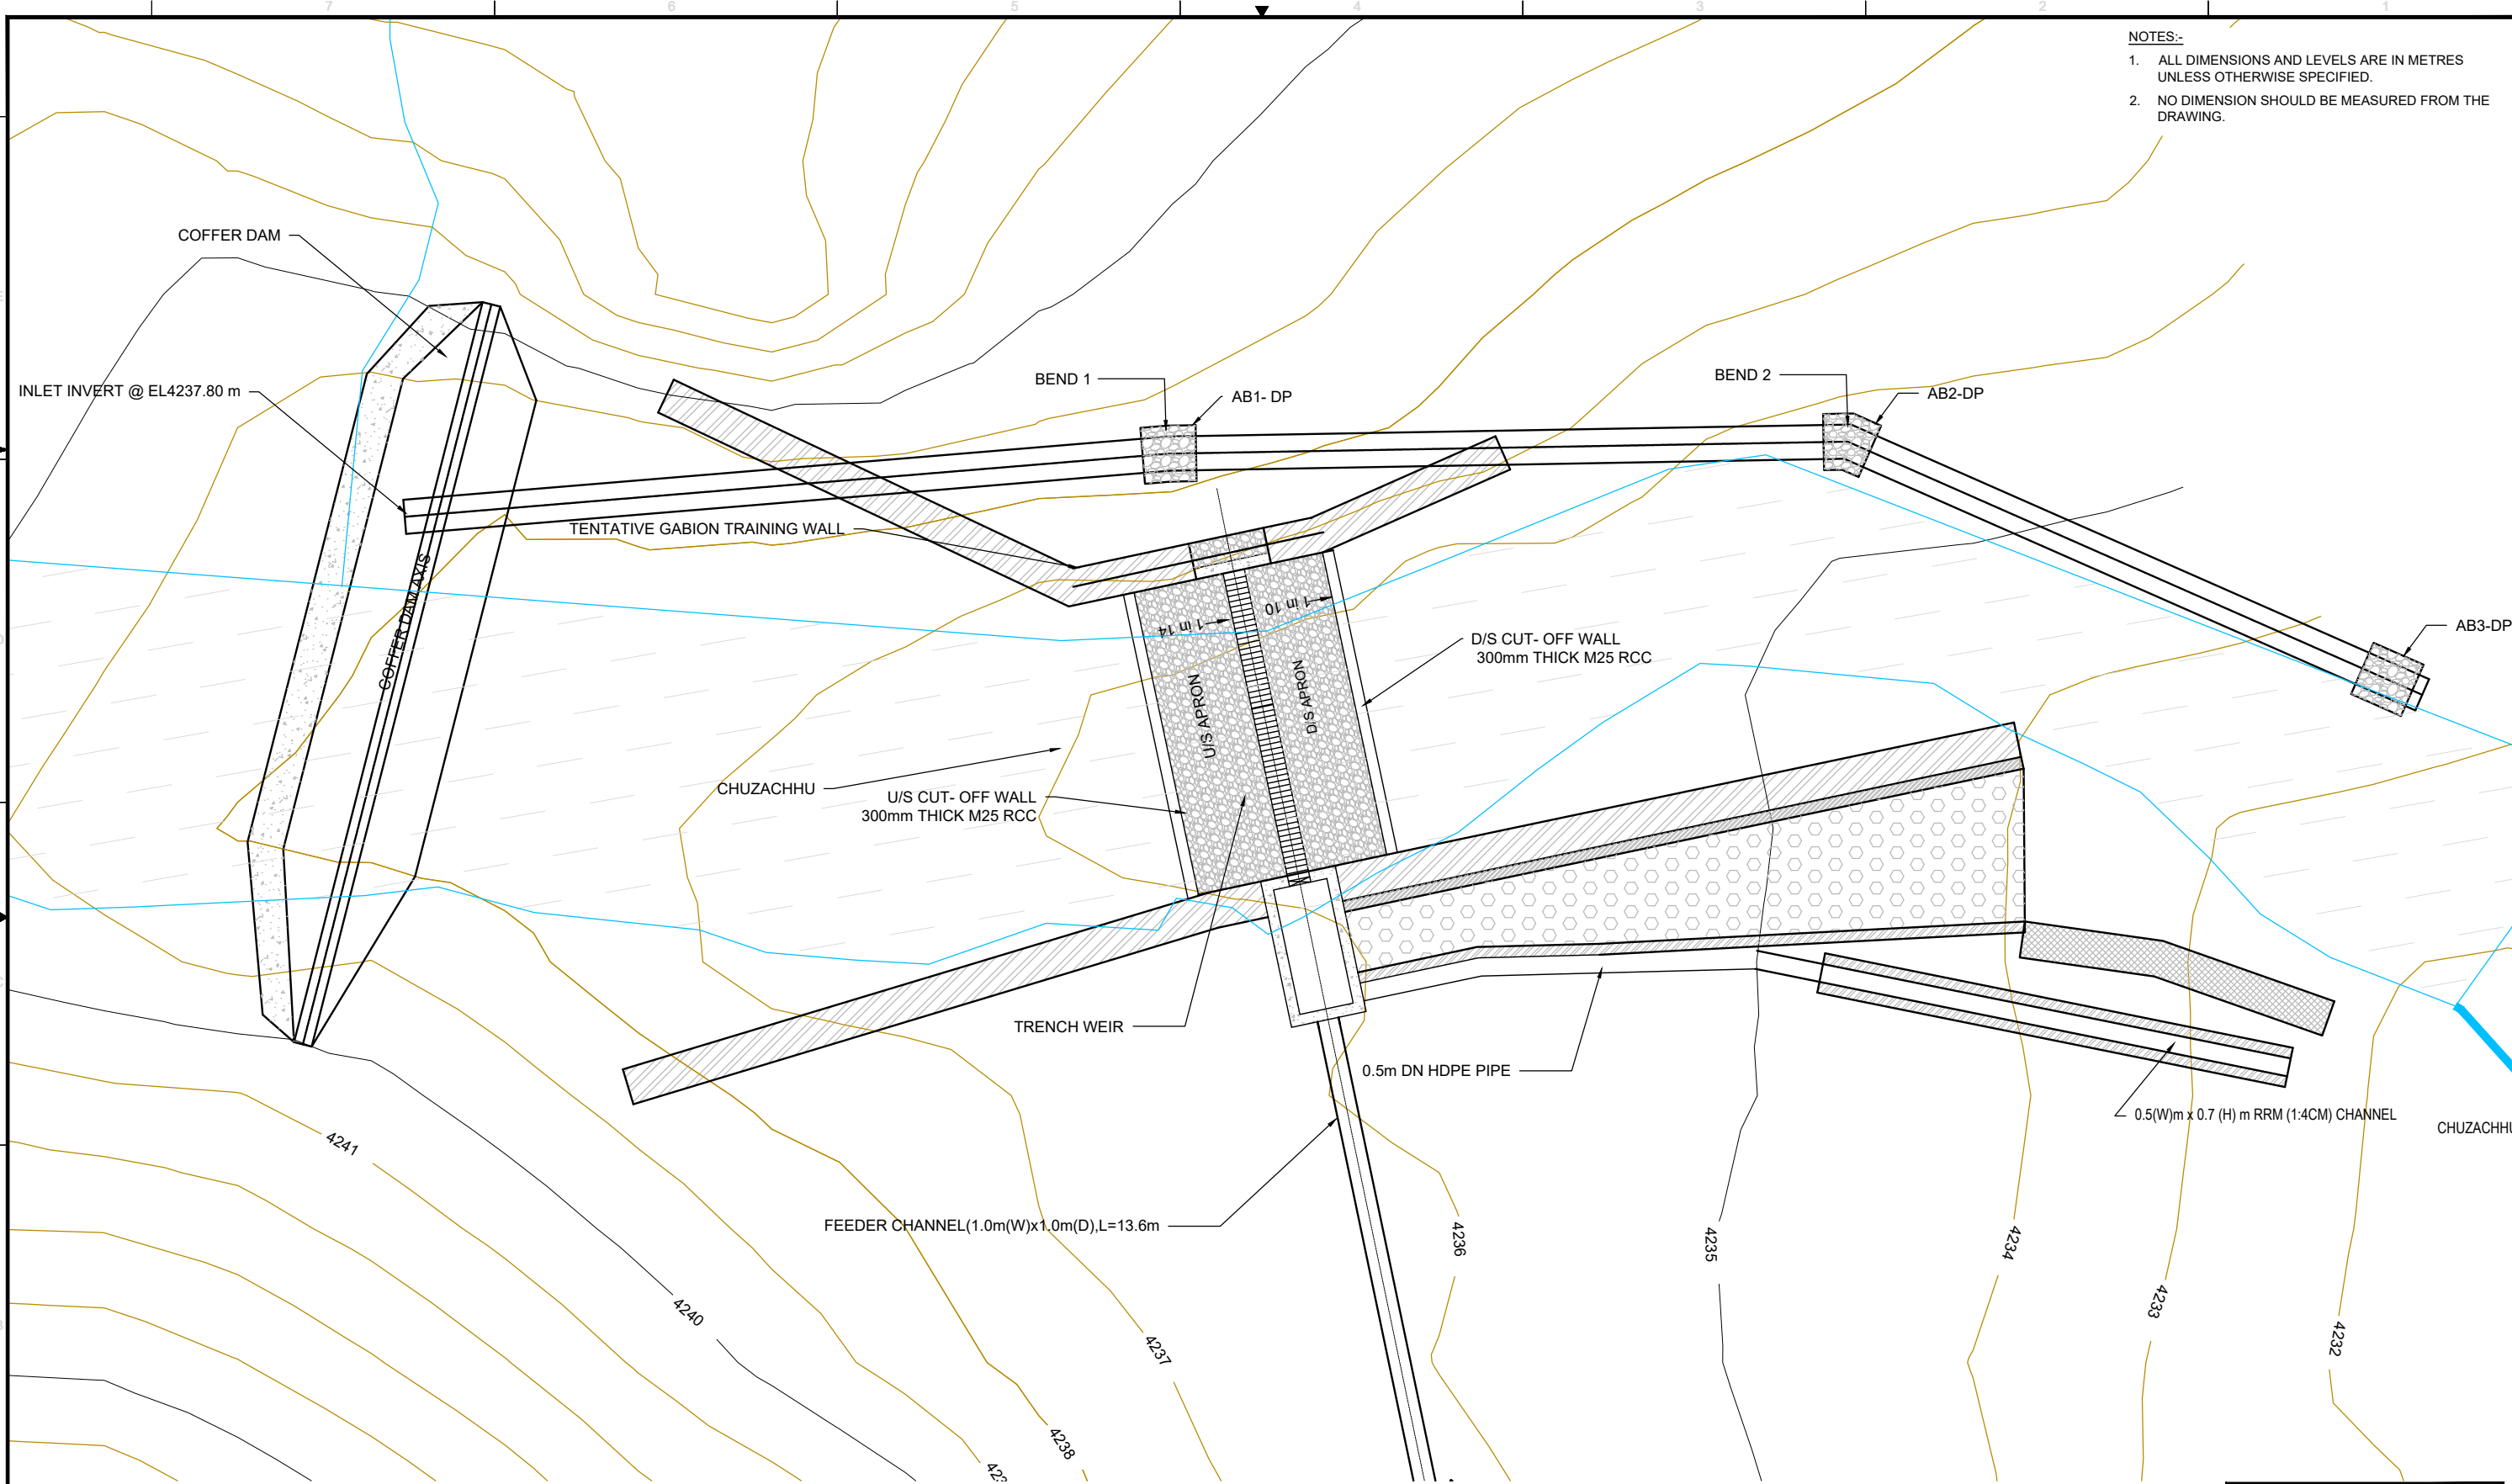



- NOTES:-
1. ALL DIMENSIONS AND LEVELS ARE IN METRES UNLESS OTHERWISE SPECIFIED.
 2. NO DIMENSION SHOULD BE MEASURED FROM THE DRAWING.

ISSUED FOR TENDERING

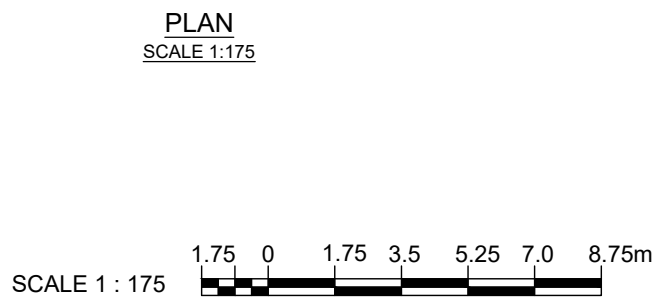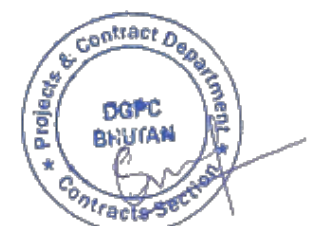


Consultant:  DRUK GREEN CONSULTANCY		Owner:  DEPARTMENT OF ENERGY MINISTRY OF ENERGY AND NATURAL RESOURCES	
Date April 2025	Revised date	Project: 500 kW LUNANA MINI HYDROPOWER PROJECT GASA, BHUTAN	
Designed	Verified	Title: TEMPORARY DIVERSION ARRANGEMENT PLAN	
Reviewed	Approved	Drawing No.	
Drawn	Scale As Shown	THIS DRAWING IS MEANT FOR FSR NOT TO BE USED FOR CONSTRUCTION.	
		DGPC/DGC/LMHP/CIVIL-03	Rev. 0

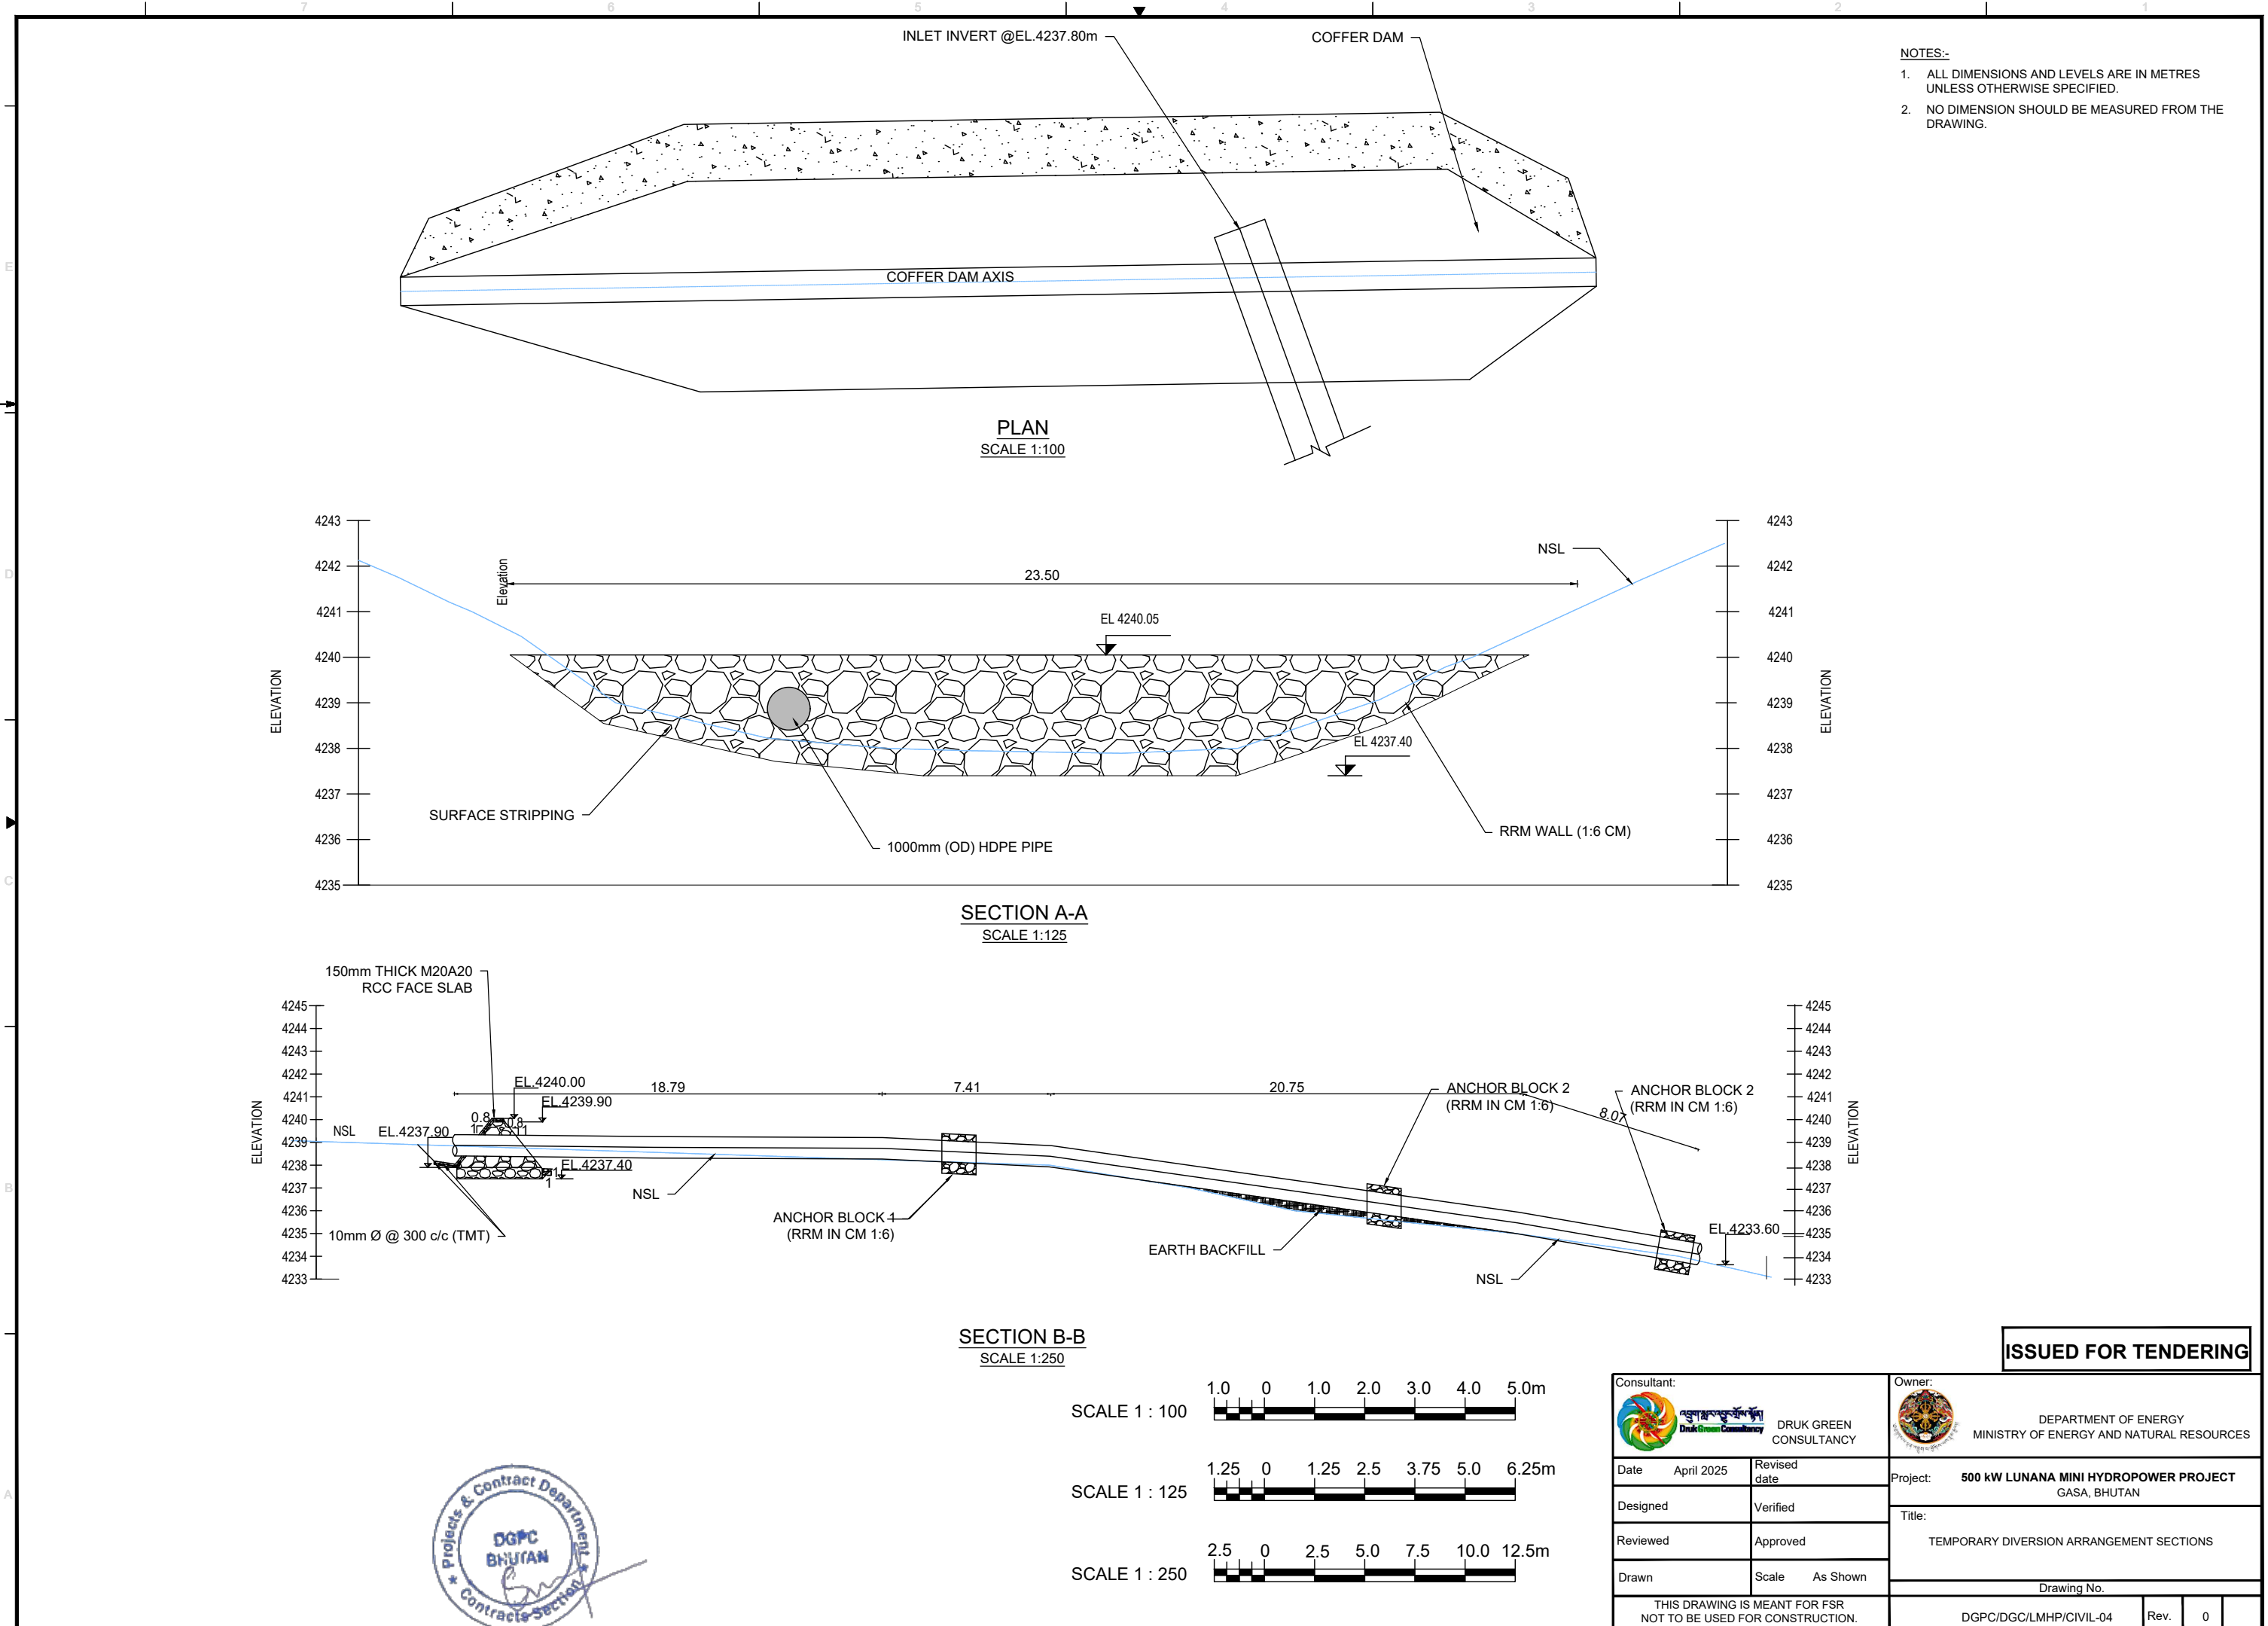

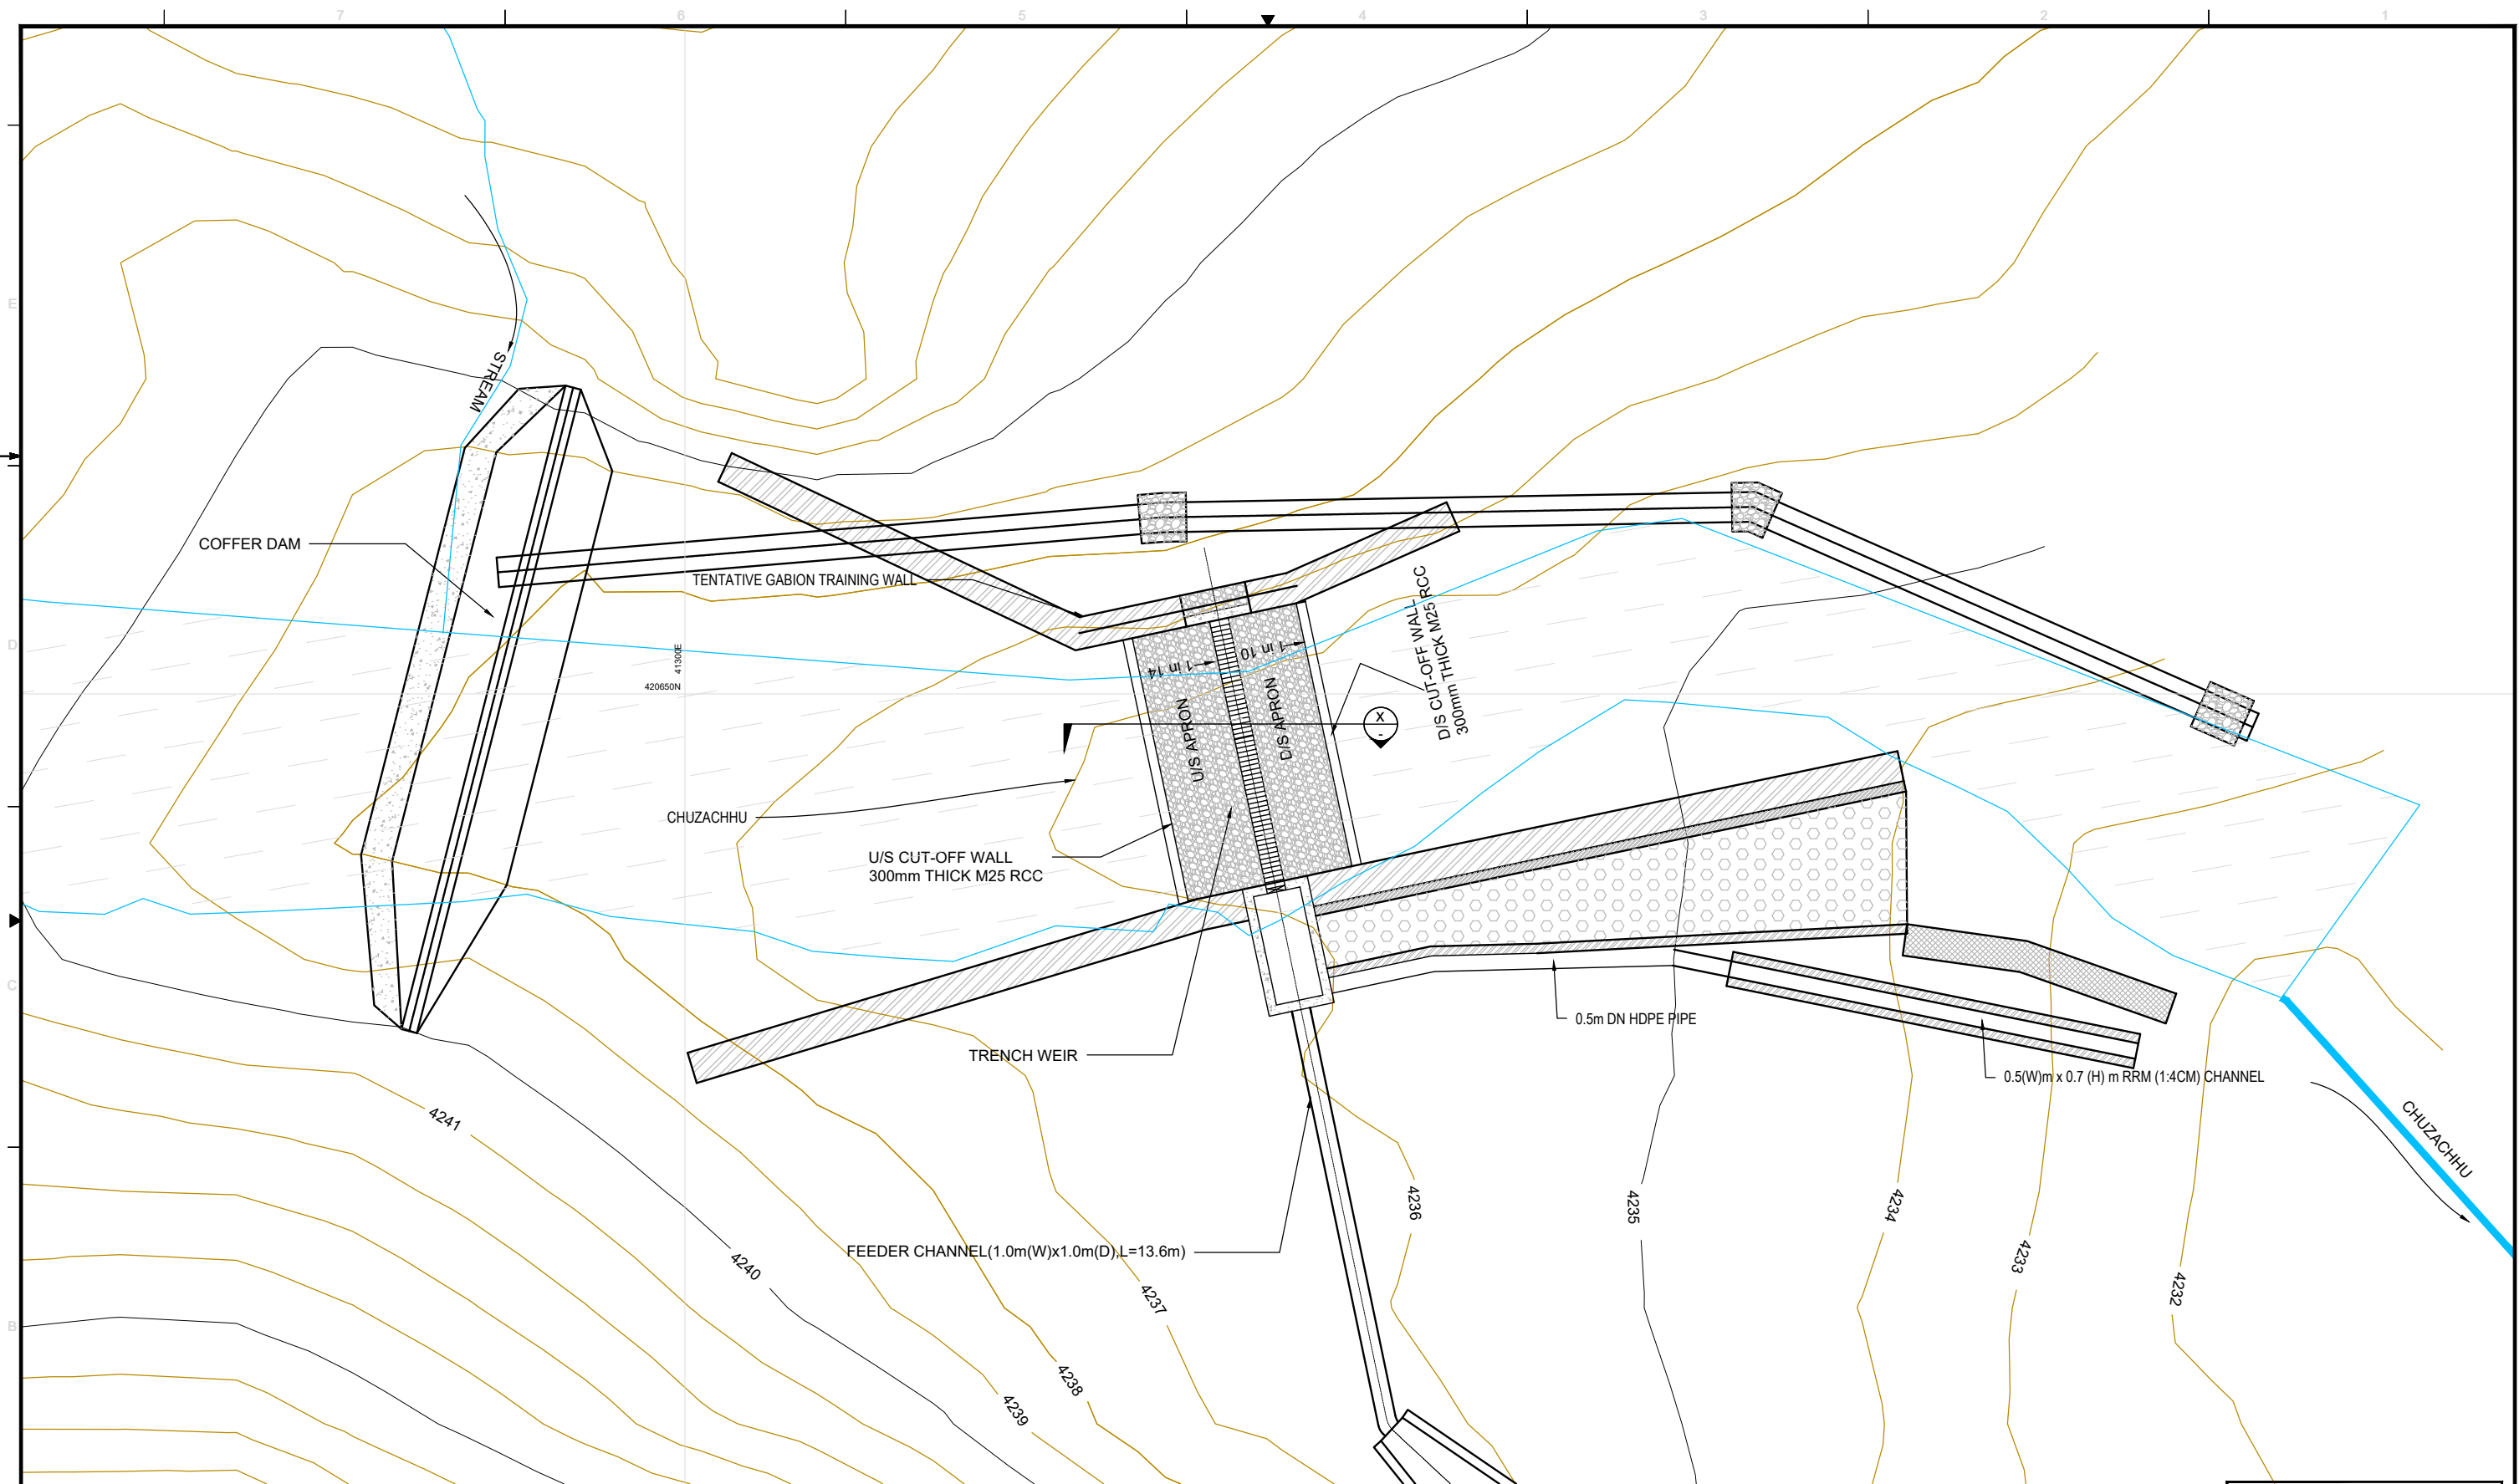


TRENCH WEIR PLAN
SCALE 1:200

- NOTES:-
1. ALL DIMENSIONS AND LEVELS ARE IN METRES UNLESS OTHERWISE SPECIFIED.
 2. NO DIMENSION SHOULD BE MEASURED FROM THE DRAWING.

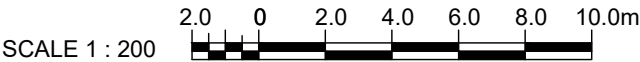


ISSUED FOR TENDERING

Consultant:  DRUK GREEN CONSULTANCY		Owner:  DEPARTMENT OF ENERGY MINISTRY OF ENERGY AND NATURAL RESOURCES	
Date April 2025	Revised date	Project: 500 kW LUNANA MINI HYDROPOWER PROJECT GASA, BHUTAN	
Designed	Verified	Title: TRENCH WEIR LAYOUT PLAN	
Reviewed	Approved	Drawing No.	
Drawn	Scale AS SHOWN	THIS DRAWING IS MEANT FOR FSR NOT TO BE USED FOR CONSTRUCTION.	
DGPC/DGC/LMHP/CIVIL-06		Rev.	

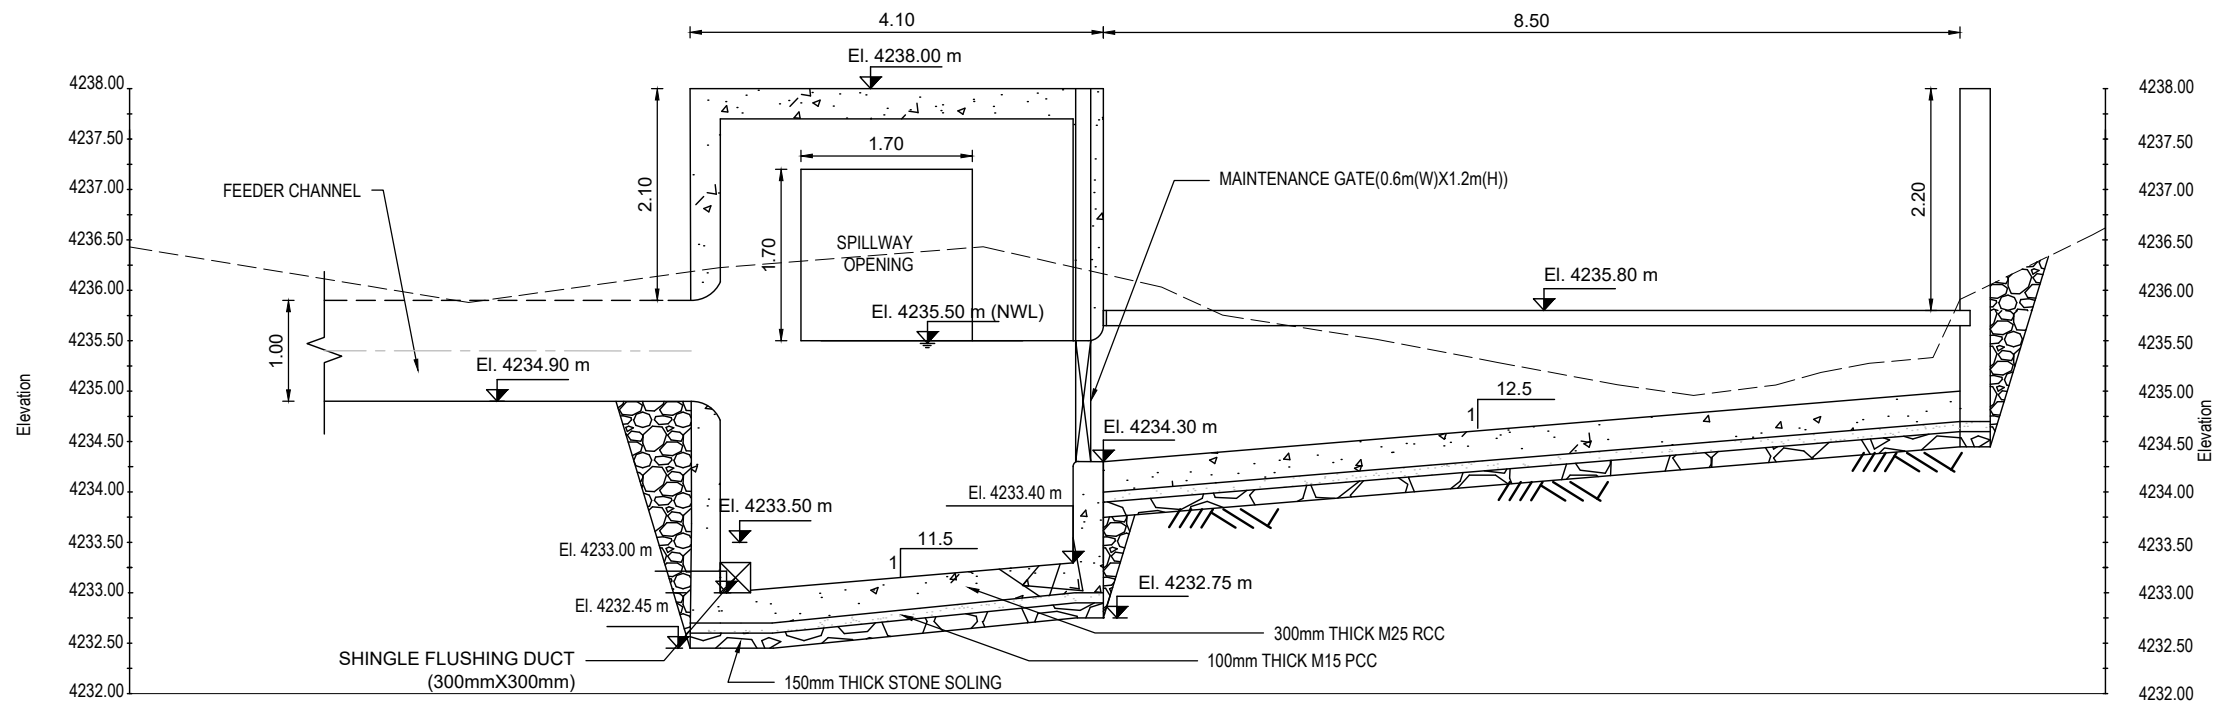

L- SECTION
SCALE 1:75

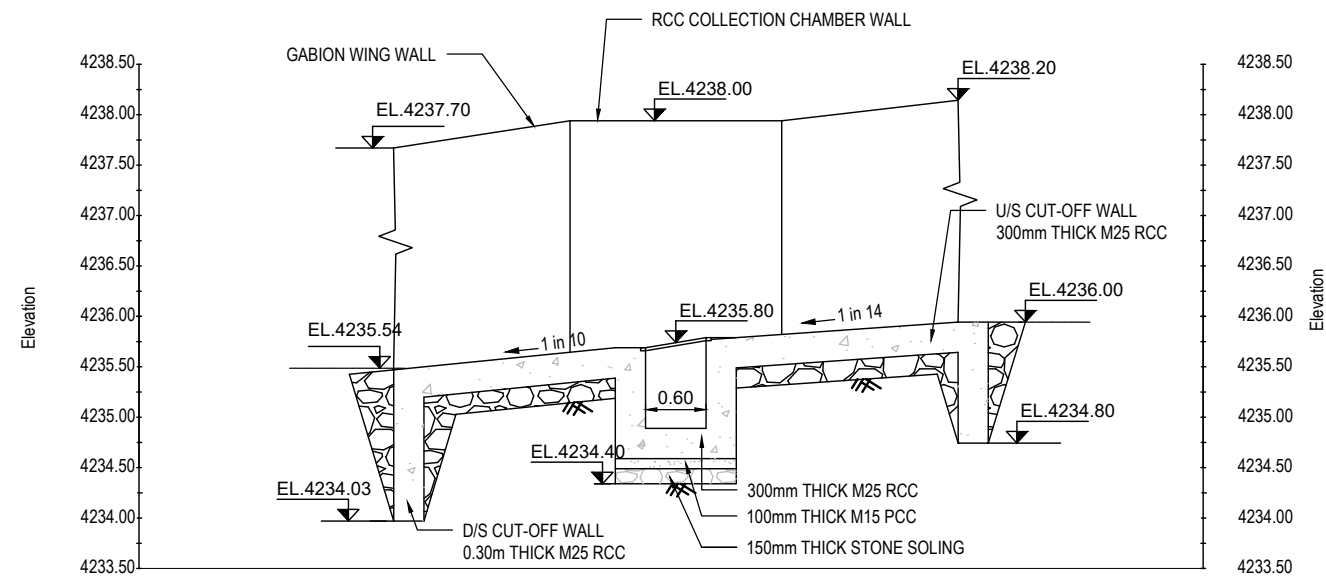


X-SECTION
SCALE 1:75

NOTES:-


1. ALL DIMENSIONS AND LEVELS ARE IN METRES UNLESS OTHERWISE SPECIFIED.
2. NO DIMENSION SHOULD BE MEASURED FROM THE DRAWING.


SCALE 1 : 75

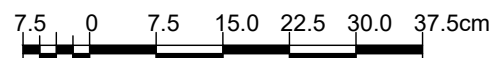


ISSUED FOR TENDERING

Consultant:  DRUK GREEN CONSULTANCY		Owner:  DEPARTMENT OF ENERGY MINISTRY OF ENERGY AND NATURAL RESOURCES
Date April 2025	Revised date	Project: 500 kW LUNANA MINI HYDROPOWER PROJECT GASA, BHUTAN
Designed	Verified	
Reviewed	Approved	Title: TRENCH WEIR SECTIONS
Drawn	Scale AS SHOWN	
THIS DRAWING IS MEANT FOR FSR NOT TO BE USED FOR CONSTRUCTION.		Drawing No. DGPC/DGC/LMHP/CIVIL-07
		Rev.

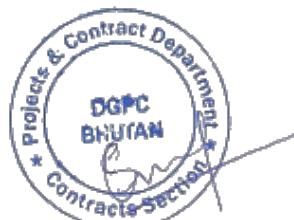

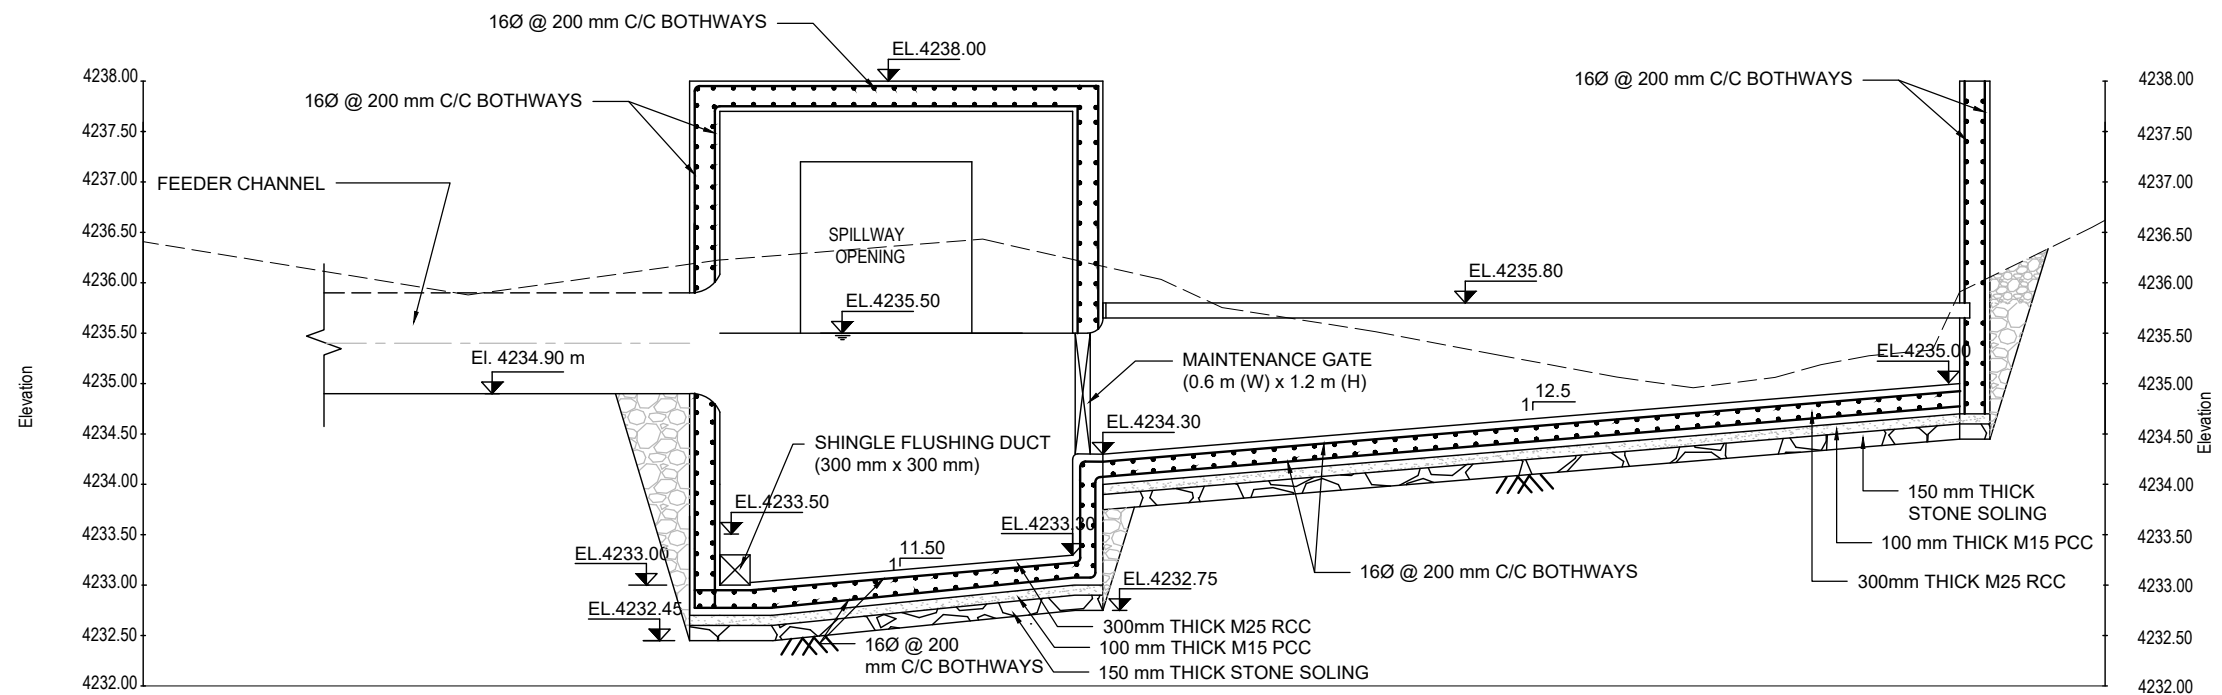

L-SECTION-STRUCTURAL DETAIL
SCALE 1:75

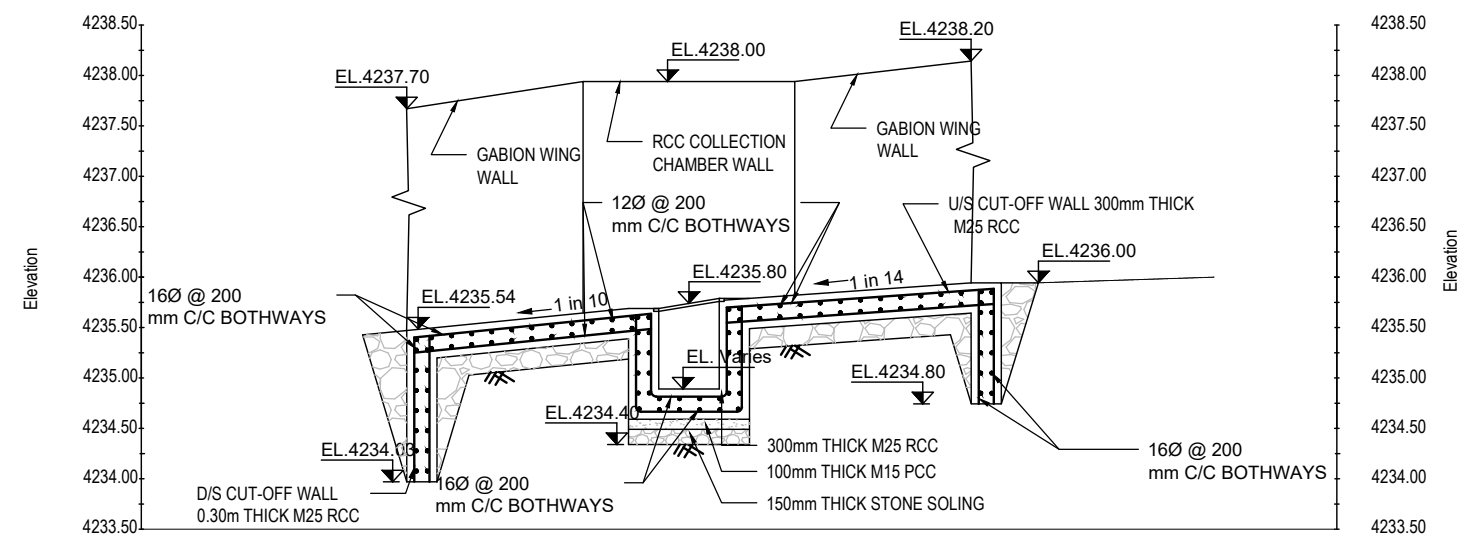


X-SECTION-STRUCTURAL DETAIL
SCALE 1:75

NOTES:-

- ALL DIMENSIONS AND LEVELS ARE IN METRES UNLESS OTHERWISE SPECIFIED.
- NO DIMENSION SHOULD BE MEASURED FROM THE DRAWING.


SCALE 1 : 75

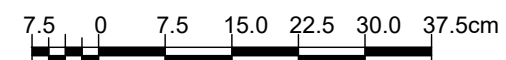


ISSUED FOR TENDERING

Consultant:  DRUK GREEN CONSULTANCY		Owner:  DEPARTMENT OF ENERGY MINISTRY OF ENERGY AND NATURAL RESOURCES	
Date	April 2025	Revised date	
Designed		Verified	
Reviewed		Approved	
Drawn		Scale	AS SHOWN
THIS DRAWING IS MEANT FOR FSR NOT TO BE USED FOR CONSTRUCTION.		Project: 500 kW LUNANA MINI HYDROPOWER PROJECT GASA, BHUTAN	
		Title: TRENCH WEIR SECTIONS	
		Drawing No.	
		DGPC/DGC/LMHP/CIVIL-08	Rev.




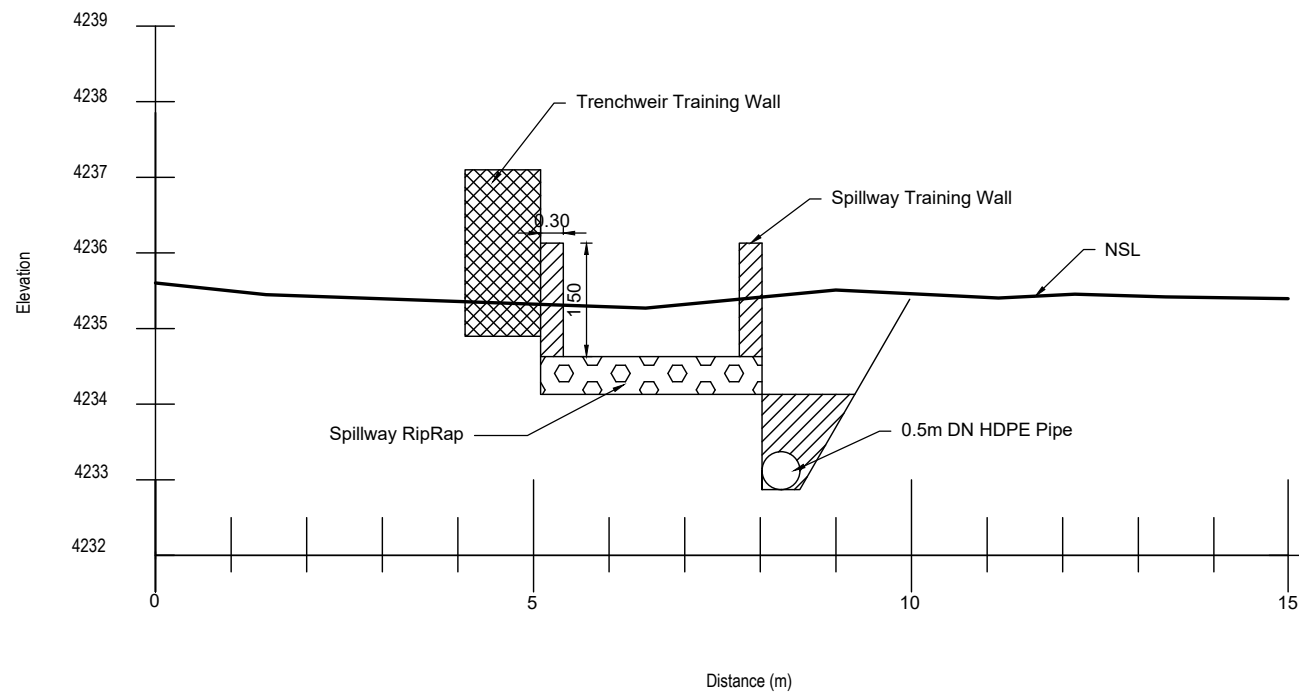


X- Section of Spillway & Shingle Flushing Pipe
SCALE 1:100

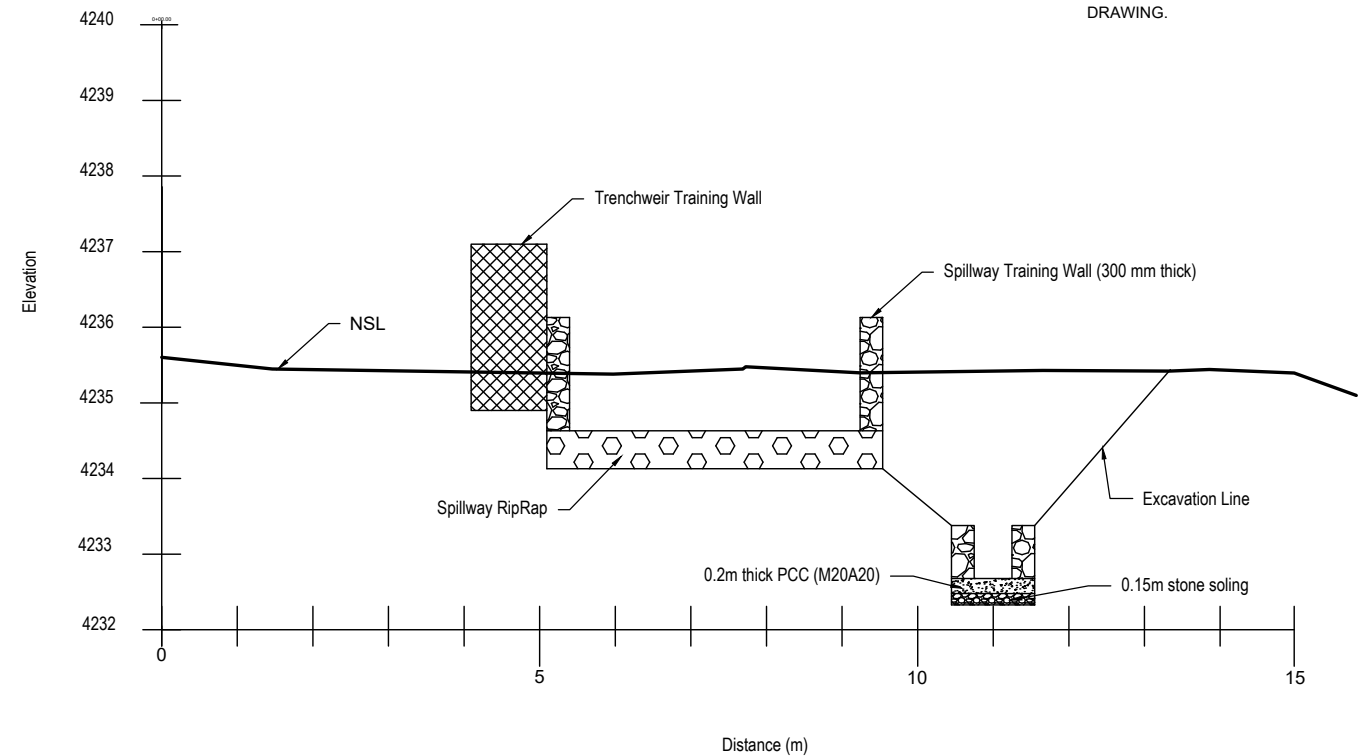

X- Section of Spillway & Shingle Flushing Pipe
SCALE 1:100

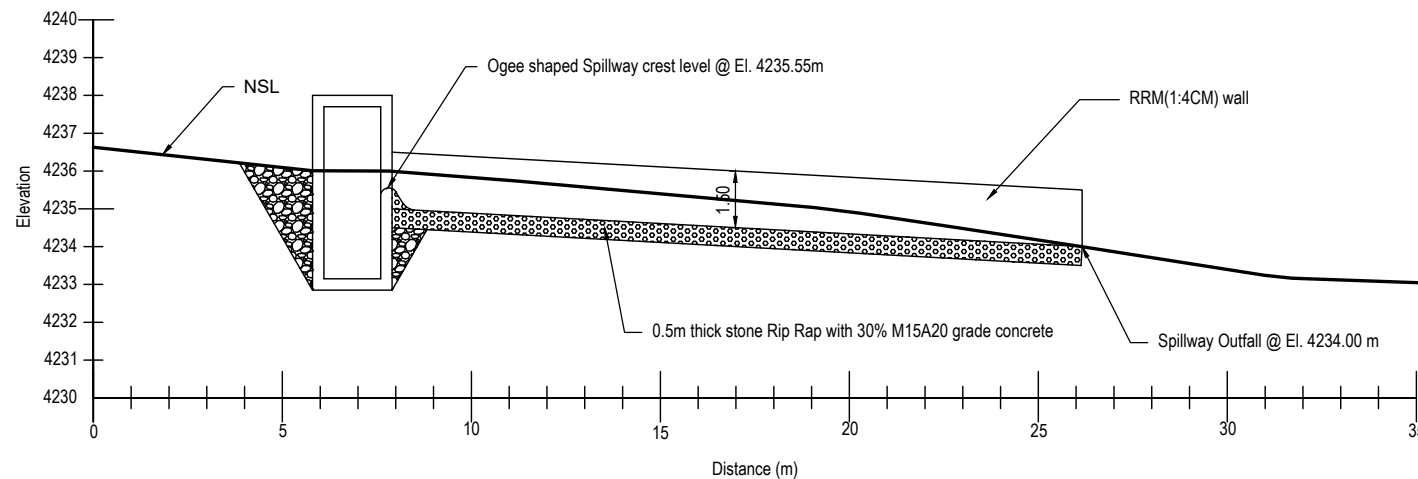

L-Section (Spillway)
SCALE 1:200

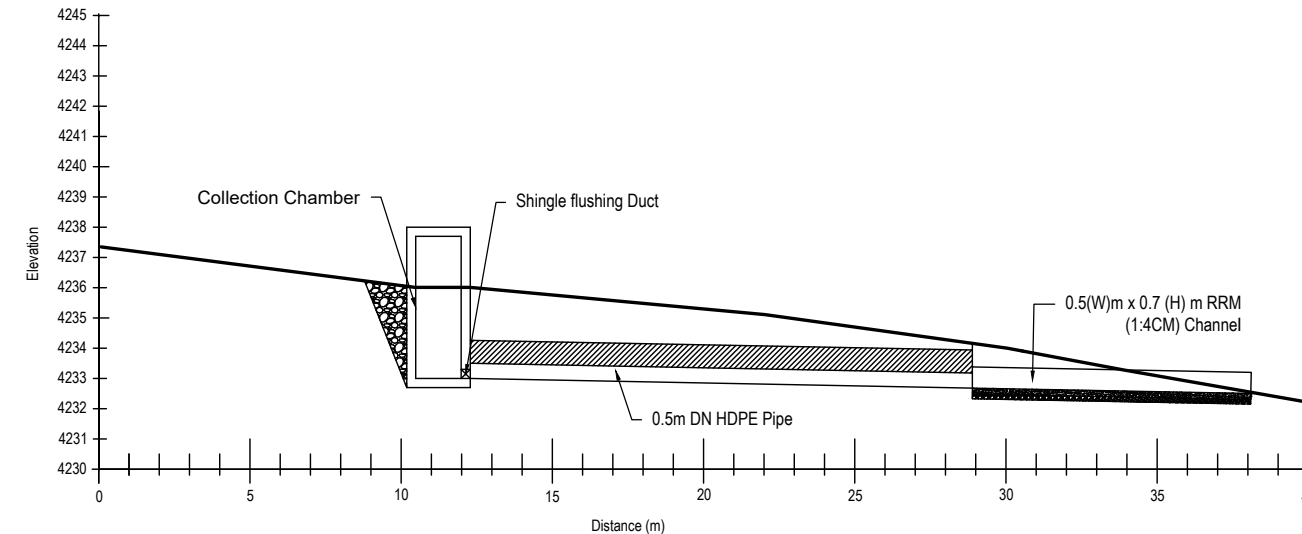


L- Section (Shingle Flushing Channel/Pipe)
SCALE 1:250

- NOTES:-**
1. ALL DIMENSIONS AND LEVELS ARE IN METRES UNLESS OTHERWISE SPECIFIED.
 2. NO DIMENSION SHOULD BE MEASURED FROM THE DRAWING.

ISSUED FOR TENDERING




Consultant:  DRUK GREEN CONSULTANCY		Owner:  DEPARTMENT OF ENERGY MINISTRY OF ENERGY AND NATURAL RESOURCES
Date April 2025	Revised date	Project: 500 kW LUNANA MINI HYDROPOWER PROJECT GASA, BHUTAN
Designed	Verified	Title: TRENCHWEIR SHINGLE FLUSHING & SPILLWAY SECTION
Reviewed	Approved	
Drawn	Scale As Shown	Drawing No.
THIS DRAWING IS MEANT FOR FSR NOT TO BE USED FOR CONSTRUCTION.		DGPC/DGC/LMHP/CIVIL-09
		Rev. 0

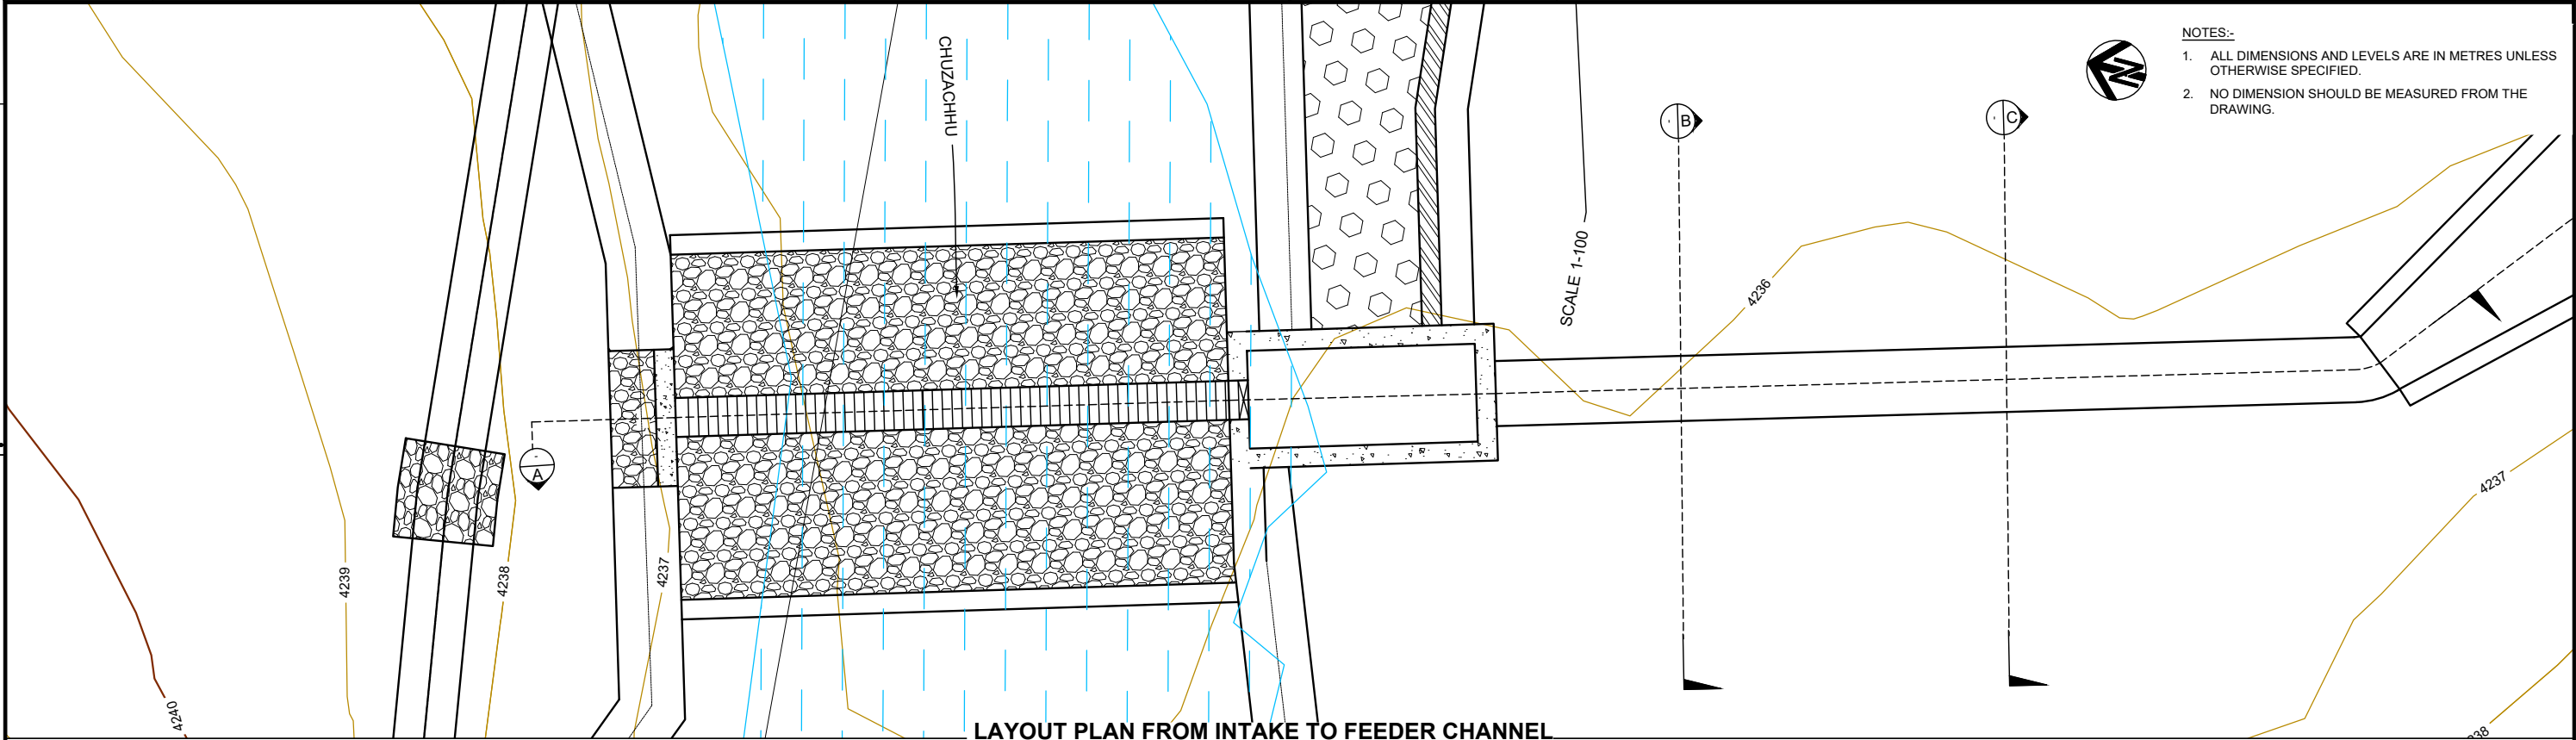


LAYOUT PLAN FROM INTAKE TO FEEDER CHANNEL

SCALE 1:100

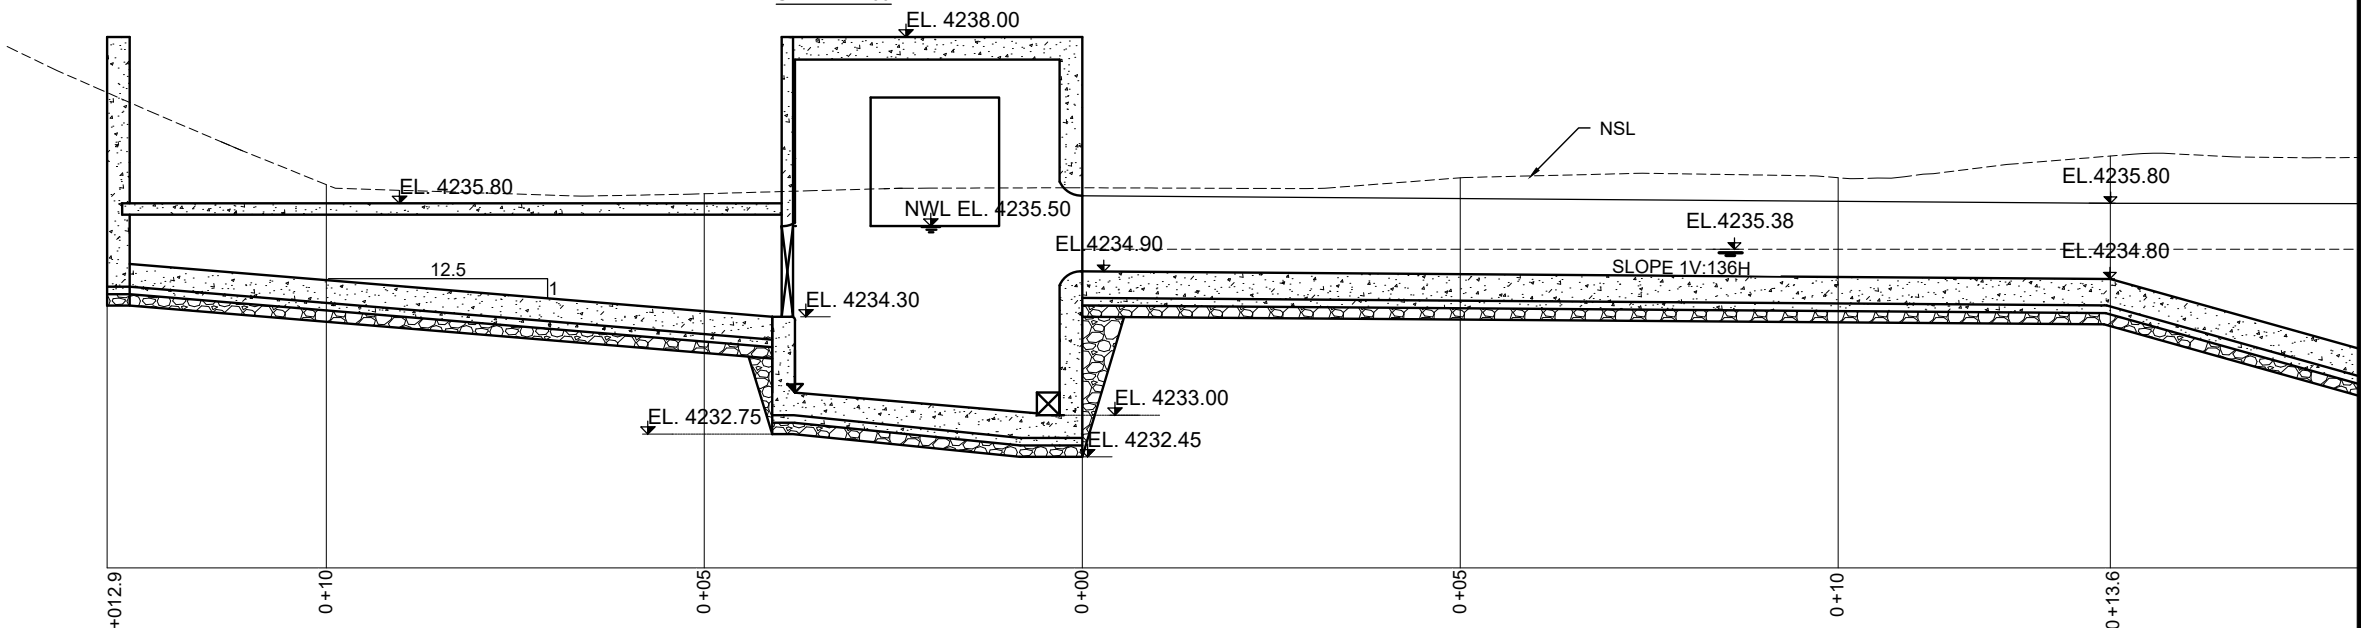


LONGITUDINAL PROFILE FROM INTAKE TO FEEDER CHANNEL

SCALE 1:100

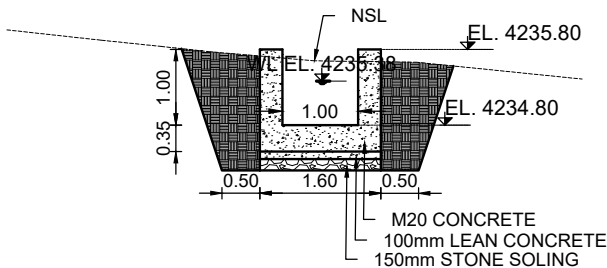

SECTION B
SCALE 1:100

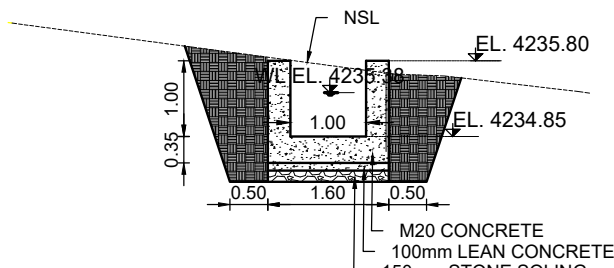


SECTION C
SCALE 1:100


SCALE 1:100

ISSUED FOR TENDERING

Consultant:  DRUK GREEN CONSULTANCY		Owner:  DEPARTMENT OF ENERGY MINISTRY OF ENERGY AND NATURAL RESOURCES	
Date	April 2025	Revised date	
Designed		Verified	
Reviewed		Approved	
Drawn		Scale	1:100
THIS DRAWING IS MEANT FOR FSR NOT TO BE USED FOR CONSTRUCTION.		Drawing No.	
		DGPC/DGC/LMHP/CIVIL-10	Rev. 0

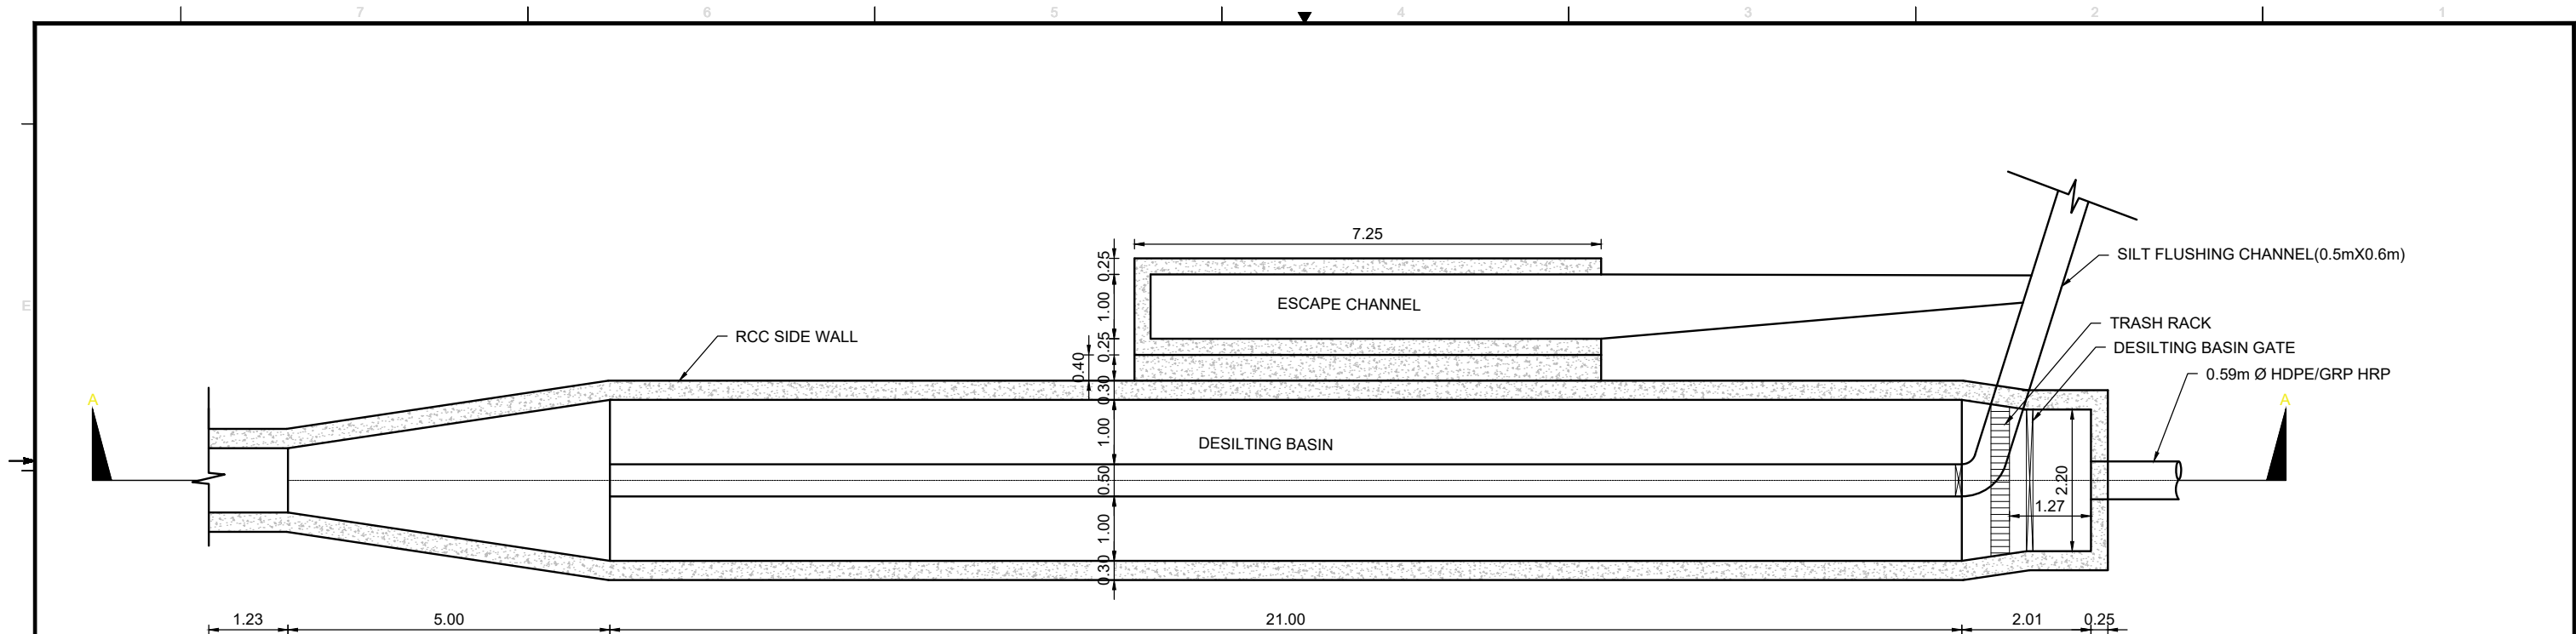


PLAN
SCALE 1:100

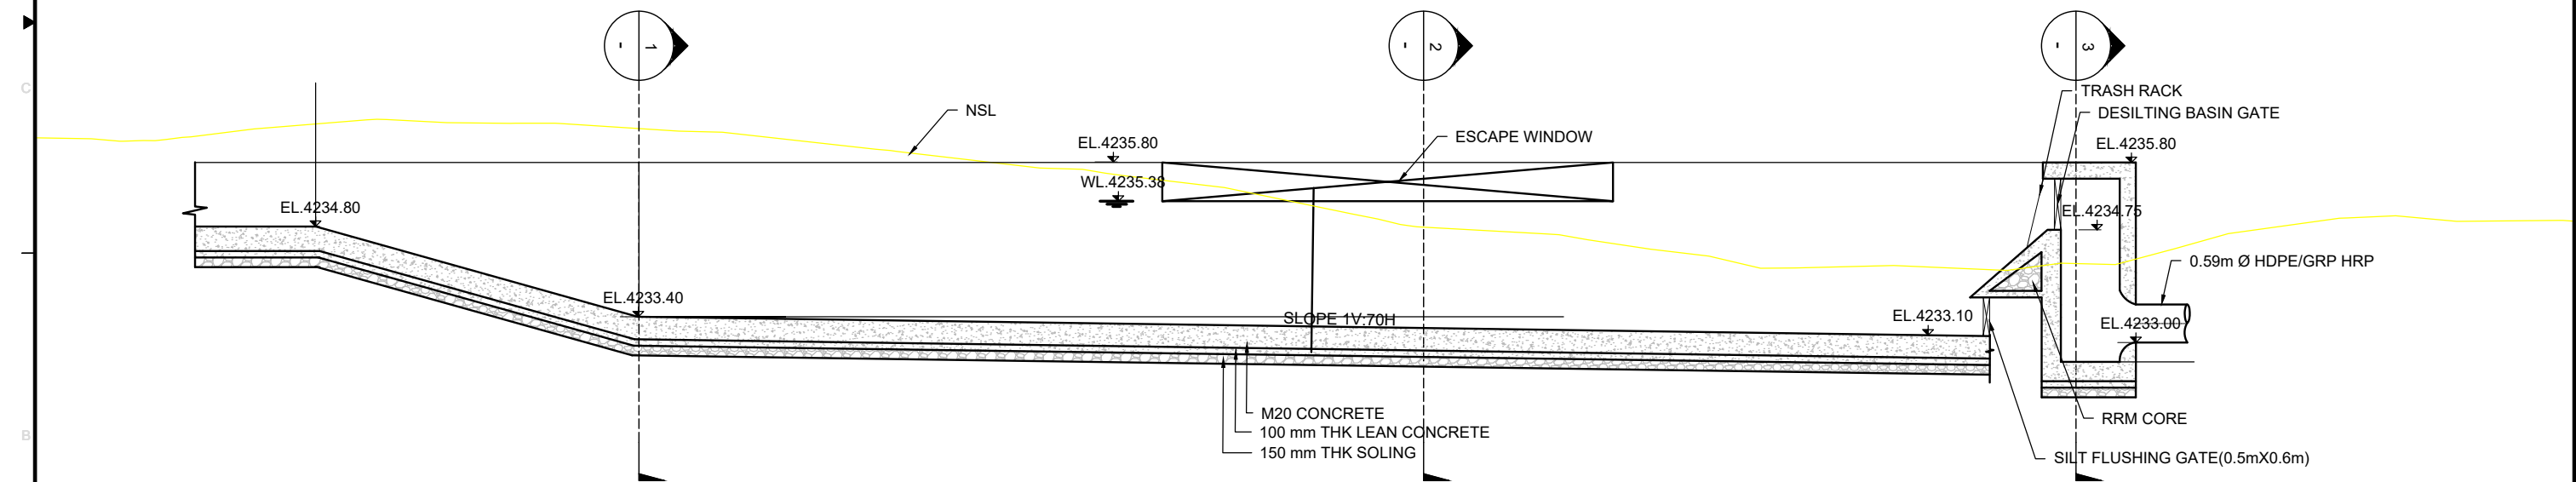

Section A-A
SCALE 1:100


- NOTES:-
1. ALL DIMENSIONS AND LEVELS ARE IN METRES UNLESS OTHERWISE SPECIFIED.
 2. NO DIMENSION SHOULD BE MEASURED FROM THE DRAWING.

SCALE 1 : 100

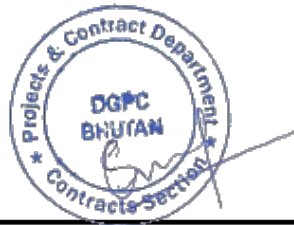


ISSUED FOR TENDERING


Consultant:  DRUK GREEN CONSULTANCY		Owner:  DEPARTMENT OF ENERGY MINISTRY OF ENERGY AND NATURAL RESOURCES	
Date April 2025	Revised date	Project: 500 kW LUNANA MICRO HYDROPOWER PROJECT GASA, BHUTAN	
Designed	Verified	Title: DESILTING BASIN PLAN & SECTION	
Reviewed	Approved	Drawing No.	
Drawn	Scale AS SHOWN	THIS DRAWING IS MEANT FOR FSR NOT TO BE USED FOR CONSTRUCTION.	
DGPC/DGC/LMHP/CIVIL-11		Rev.	0

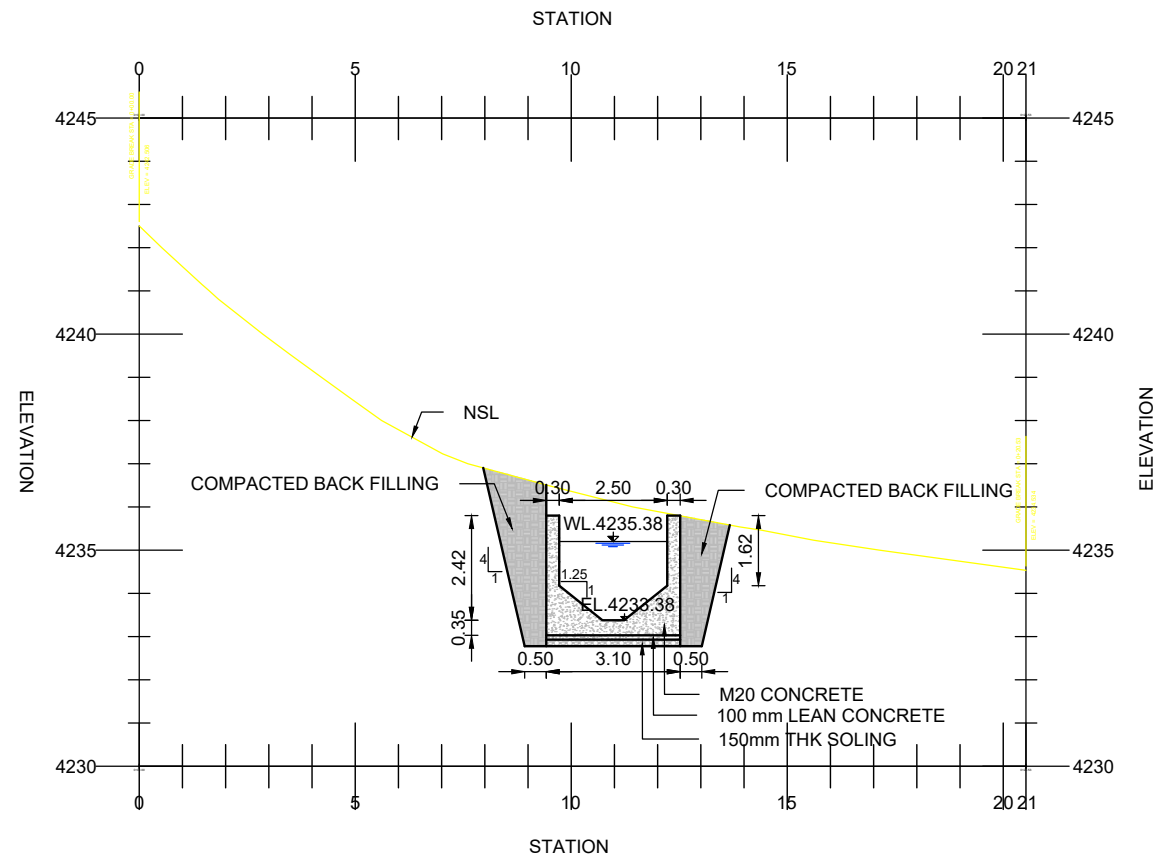

PROFILE VIEW OF DB 1
SCALE 1:175

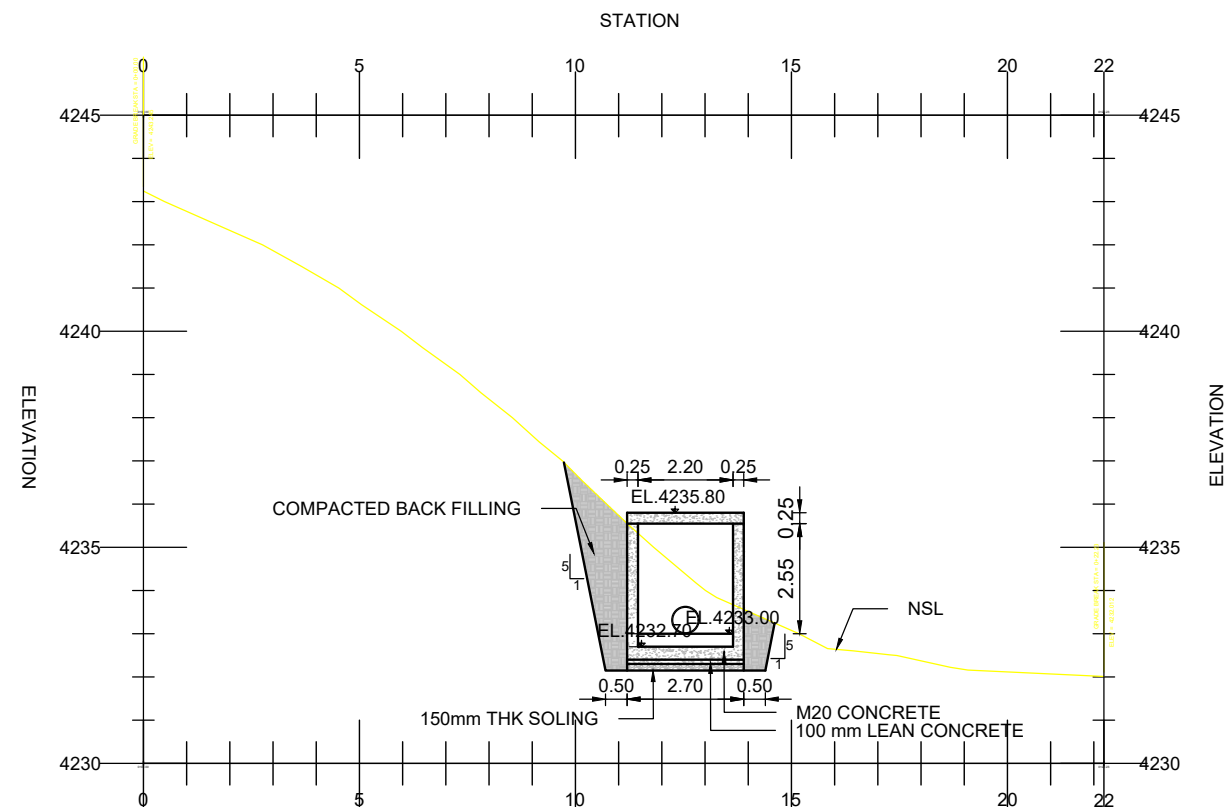


PROFILE VIEW OF DB 3
SCALE 1:175

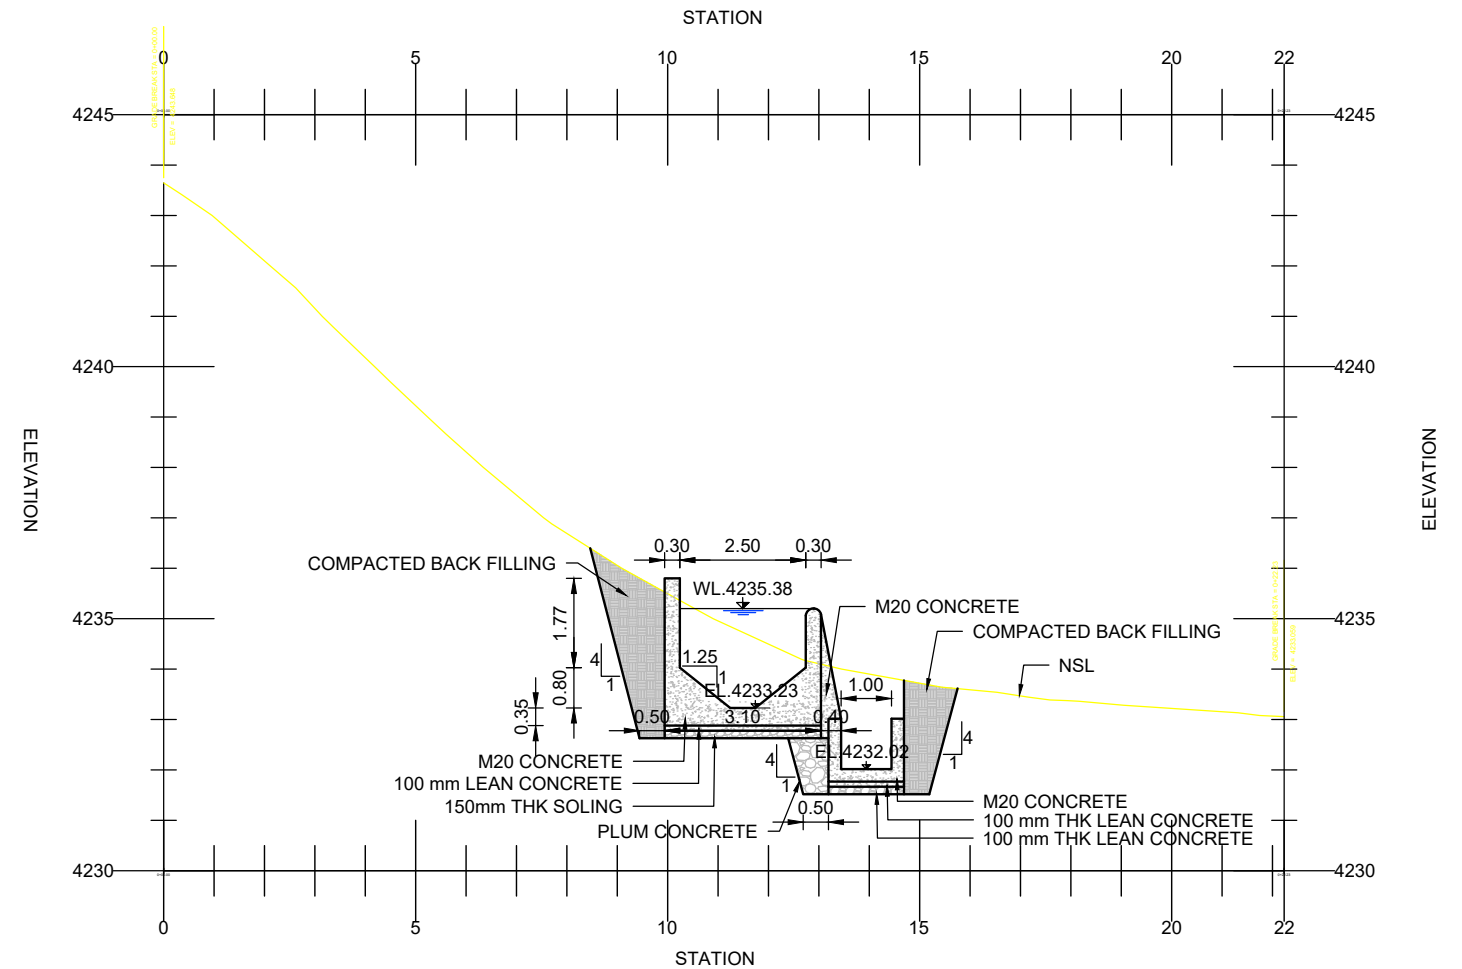

PROFILE VIEW OF DB 2
SCALE 1:150


NOTES:-

- ALL DIMENSIONS AND LEVELS ARE IN METRES UNLESS OTHERWISE SPECIFIED.
- NO DIMENSION SHOULD BE MEASURED FROM THE DRAWING.

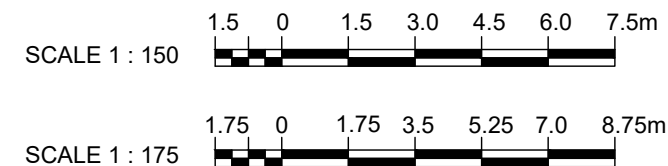


ISSUED FOR TENDERING

Consultant:  DRUK GREEN CONSULTANCY		Owner:  DEPARTMENT OF ENERGY MINISTRY OF ENERGY AND NATURAL RESOURCES	
Date	April 2025	Revised date	
Designed		Verified	
Reviewed		Approved	
Drawn		Scale	AS SHOWN
THIS DRAWING IS MEANT FOR FSR NOT TO BE USED FOR CONSTRUCTION.		Project: 500 kW LUNANA MICRO HYDROPOWER PROJECT GASA, BHUTAN	
		Title: DESILTING BASIN CROSS SECTIONS	
		Drawing No.	
		DGPC/DGC/LMHP/CIVIL-12	Rev. 0

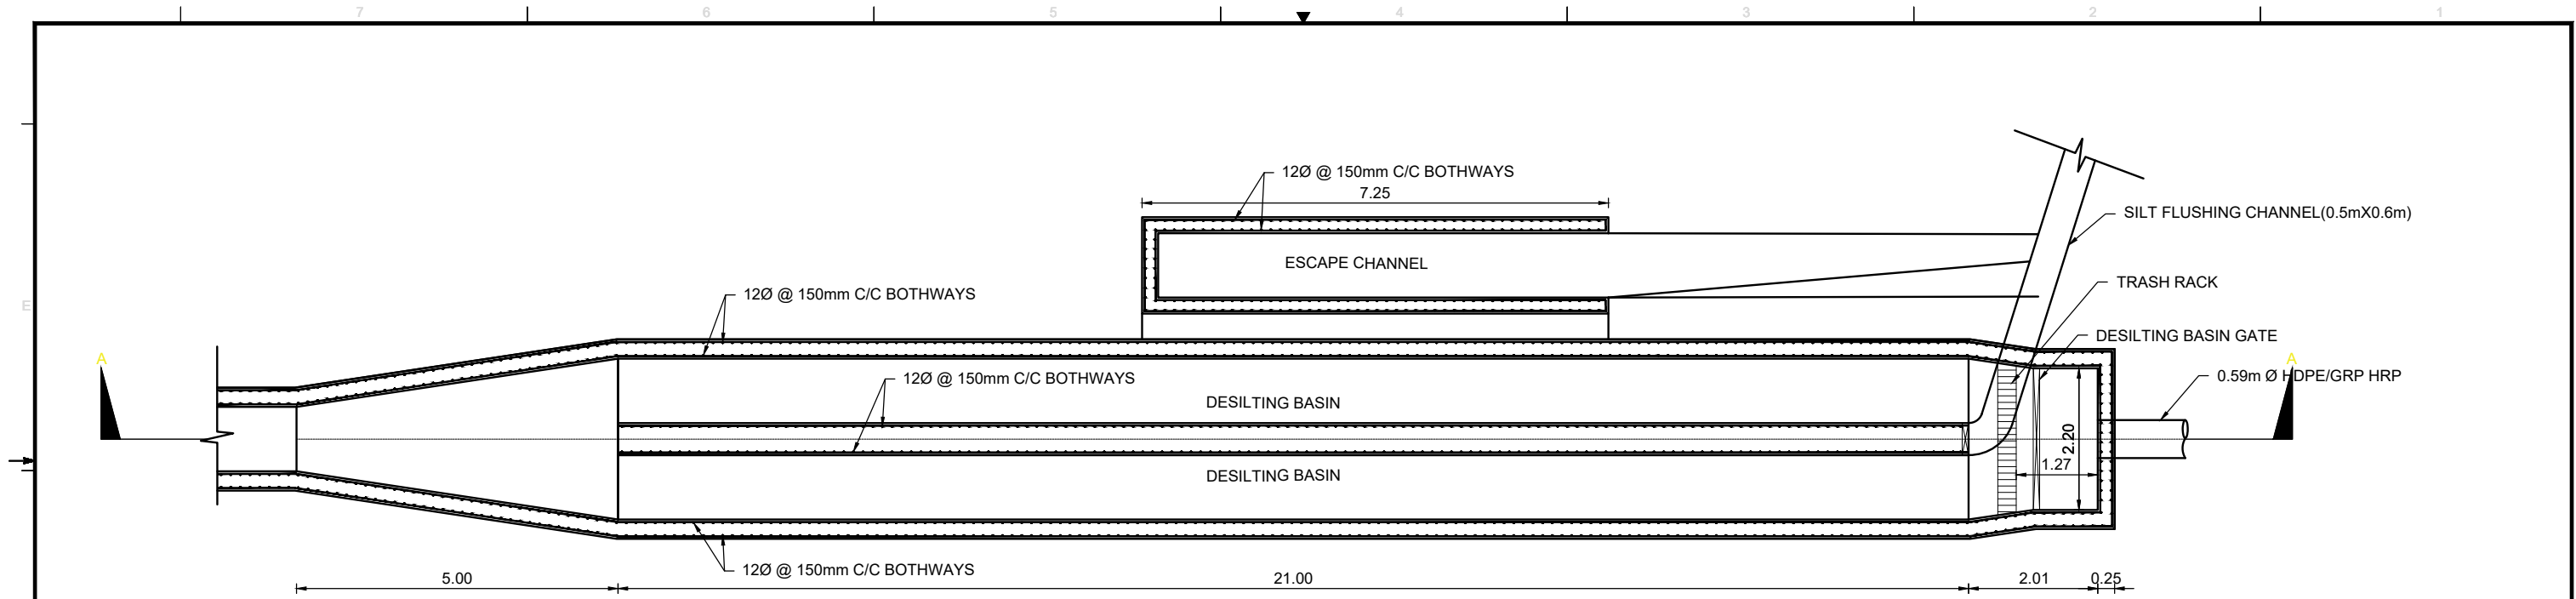


PLAN
SCALE 1:100

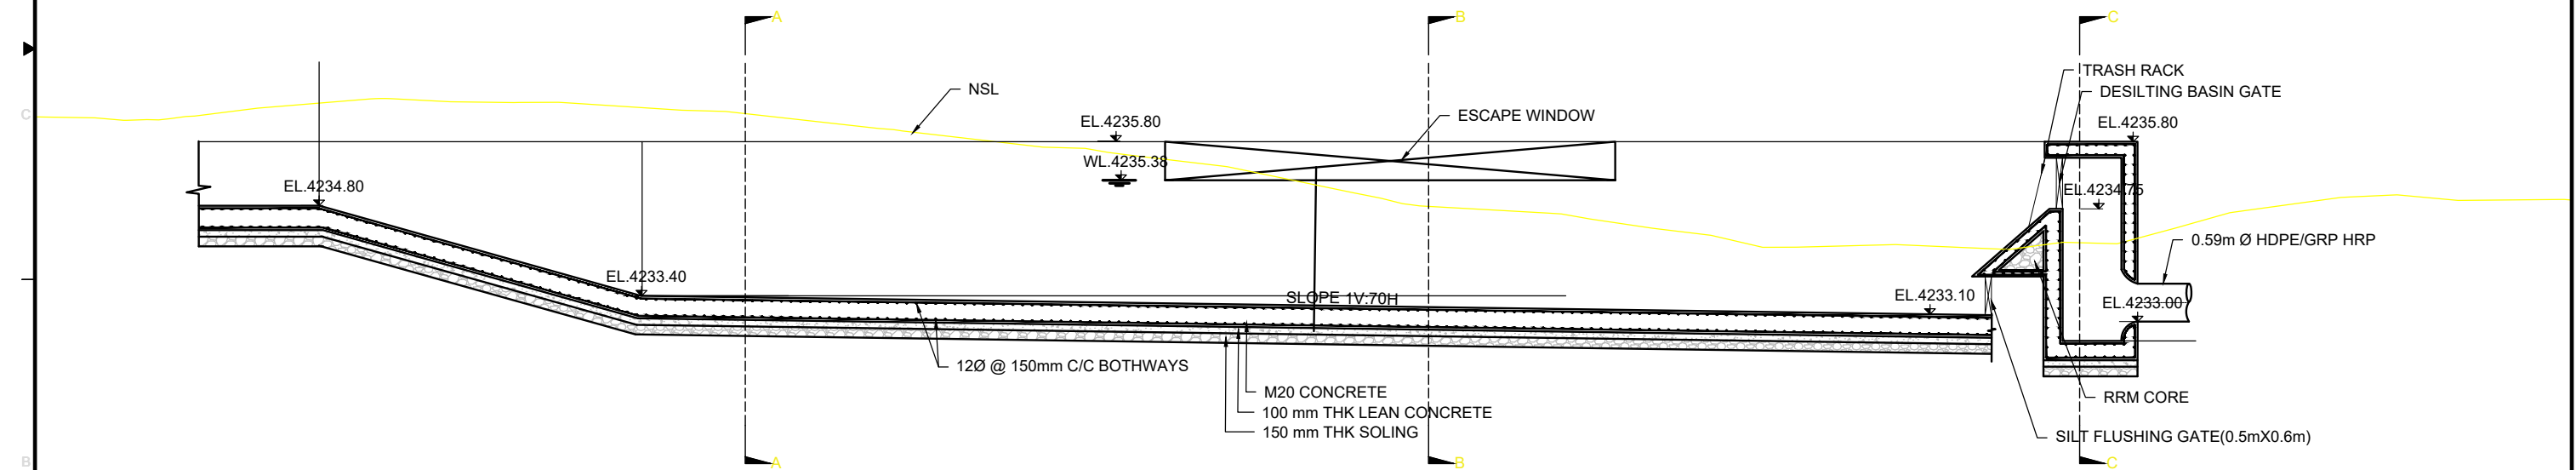

Section A-A
SCALE 1:100


- NOTES:-
1. ALL DIMENSIONS AND LEVELS ARE IN METRES UNLESS OTHERWISE SPECIFIED.
 2. NO DIMENSION SHOULD BE MEASURED FROM THE DRAWING.

SCALE 1 : 100

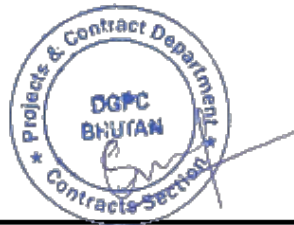


ISSUED FOR TENDERING


Consultant:  DRUK GREEN CONSULTANCY		Owner:  DEPARTMENT OF ENERGY MINISTRY OF ENERGY AND NATURAL RESOURCES	
Date April 2025	Revised date	Project: 500 kW LUNANA MICRO HYDROPOWER PROJECT GASA, BHUTAN	
Designed	Verified	Title: DESILTING BASIN PLAN & SECTION (REBAR)	
Reviewed	Approved	Drawing No.	
Drawn	Scale AS SHOWN	THIS DRAWING IS MEANT FOR FSR NOT TO BE USED FOR CONSTRUCTION.	
DGPC/DGC/LMHP/CIVIL-13		Rev.	0

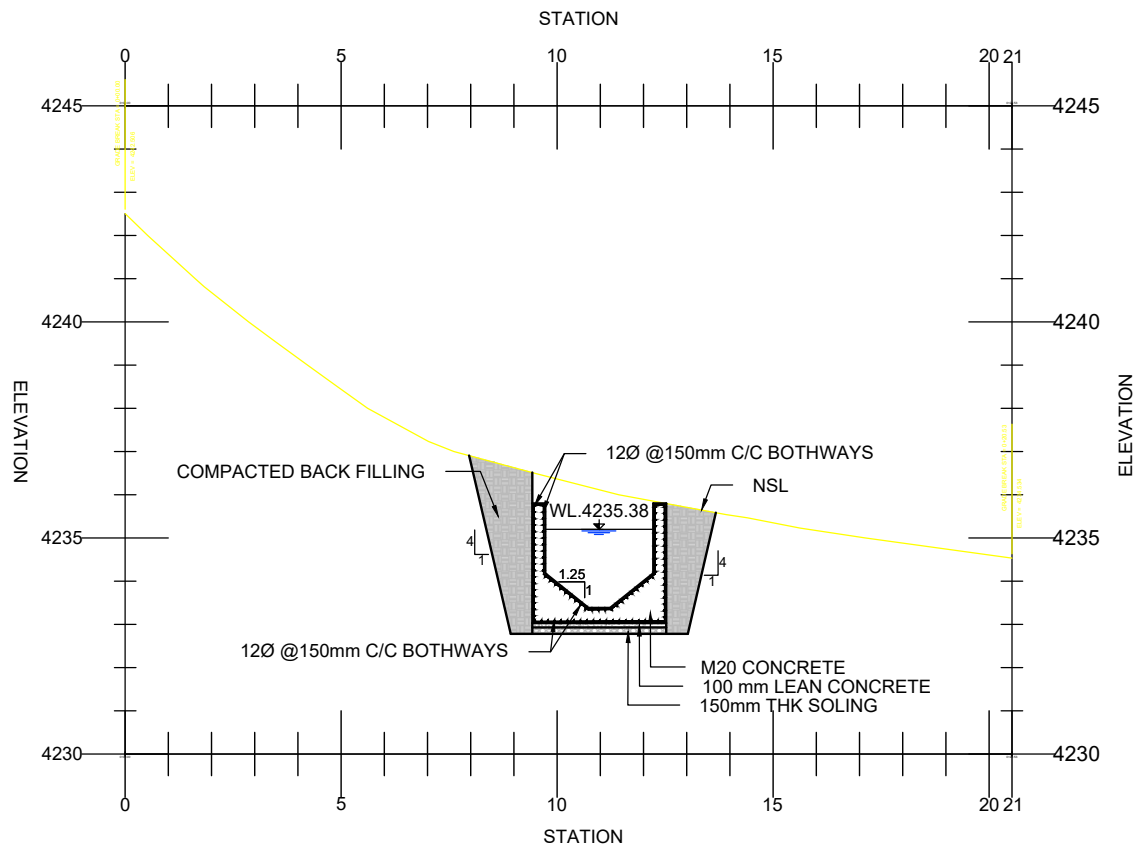

SECTION A-A
SCALE 1:175

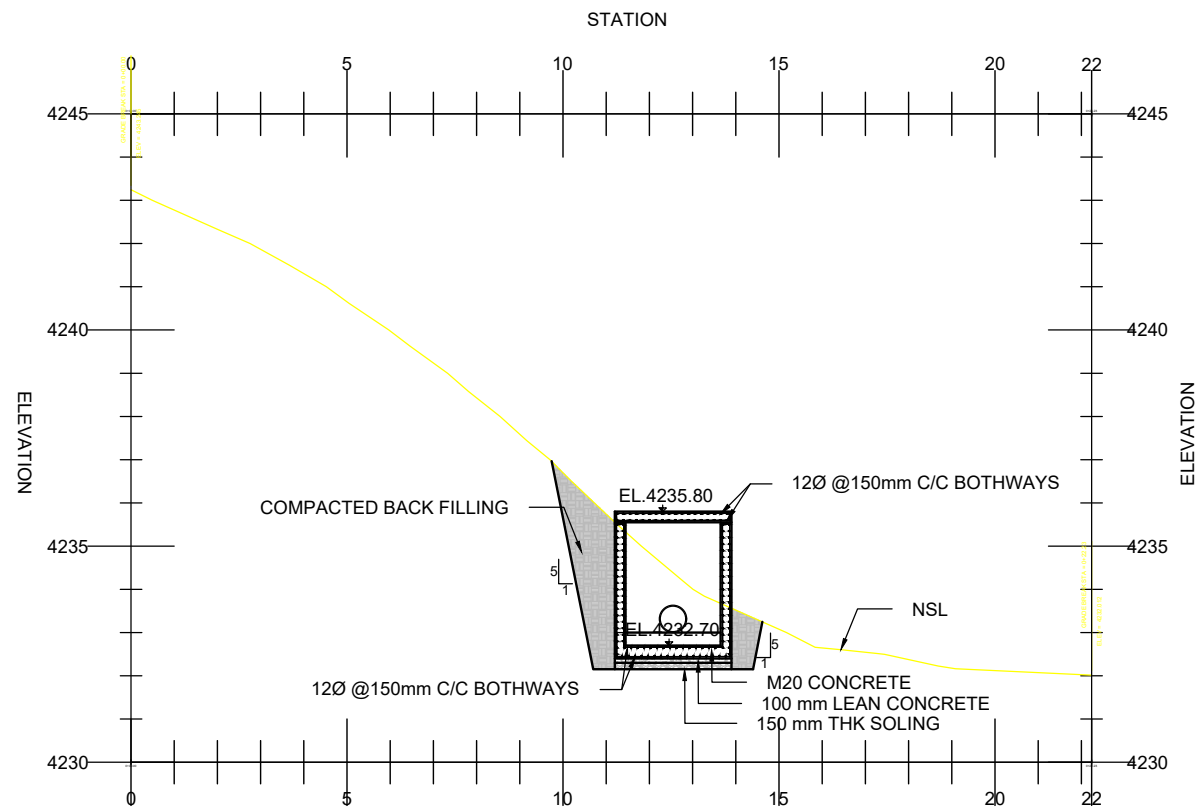


SECTION C-C
SCALE 1:175

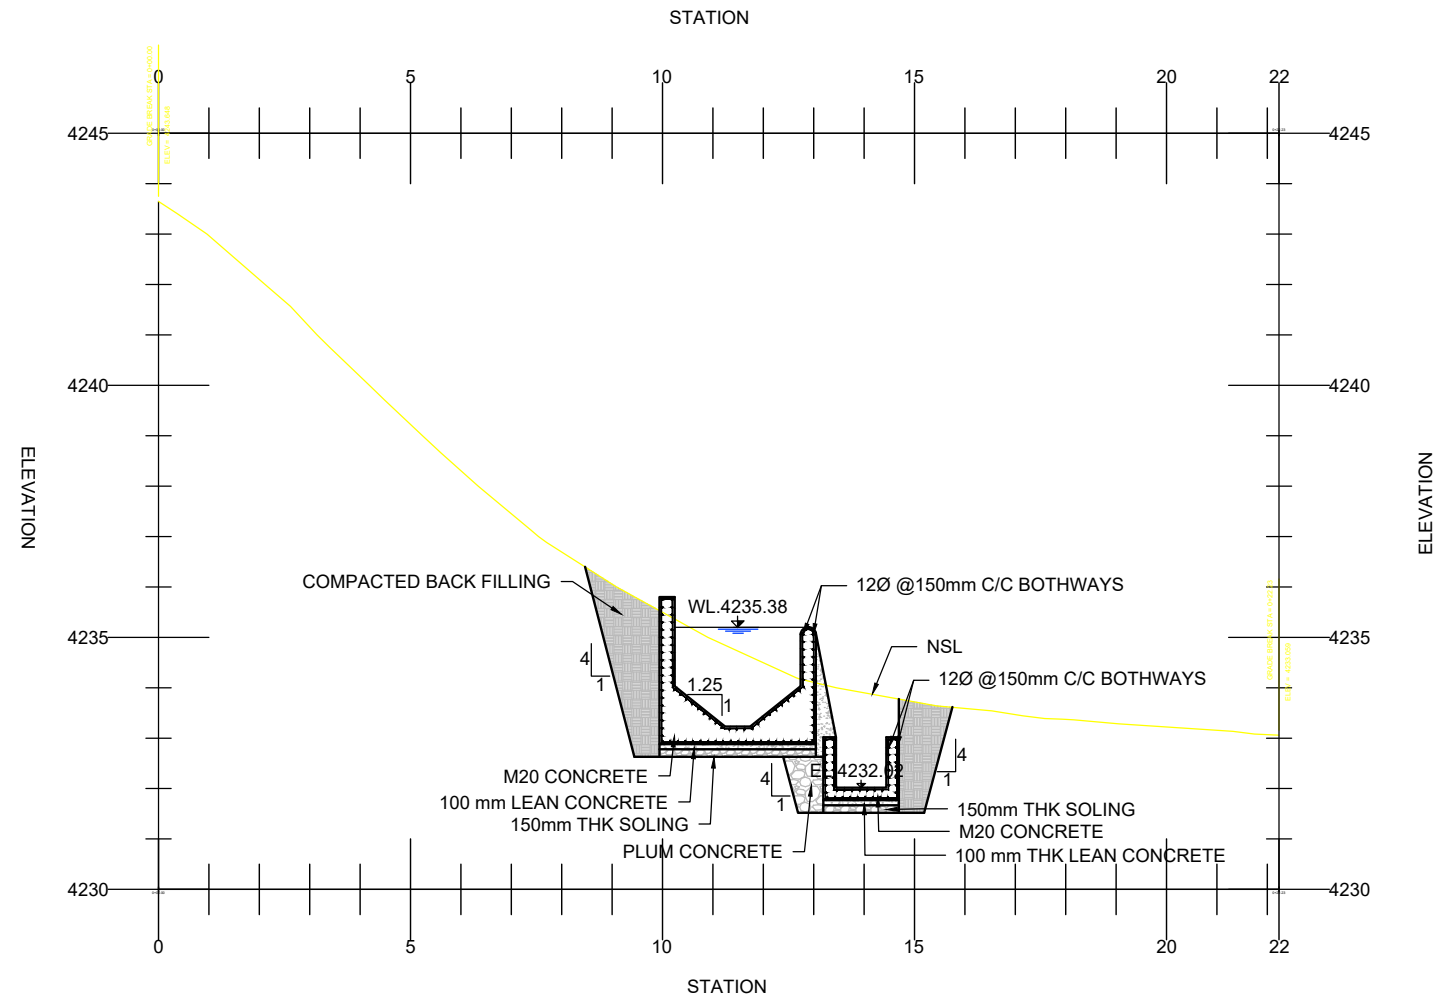

SECTION B-B
SCALE 1:150


NOTES:-


- ALL DIMENSIONS AND LEVELS ARE IN METRES UNLESS OTHERWISE SPECIFIED.
- NO DIMENSION SHOULD BE MEASURED FROM THE DRAWING.

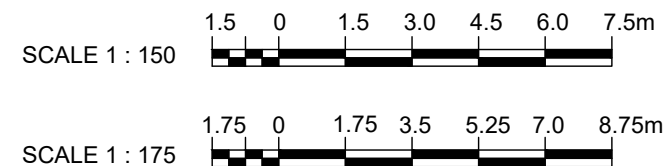

ISSUED FOR TENDERING


Consultant:  DRUK GREEN CONSULTANCY		Owner:  DEPARTMENT OF ENERGY MINISTRY OF ENERGY AND NATURAL RESOURCES	
Date	April 2025	Revised date	
Designed		Verified	
Reviewed		Approved	
Drawn		Scale	AS SHOWN
THIS DRAWING IS MEANT FOR FSR NOT TO BE USED FOR CONSTRUCTION.		DGPC/DGC/LMHP/CIVIL-14	
Project: 500 kW LUNANA MICRO HYDROPOWER PROJECT GASA, BHUTAN		Title: DESILTING BASIN CROSS SECTIONS (REBAR)	
Drawing No.		Rev. 0	

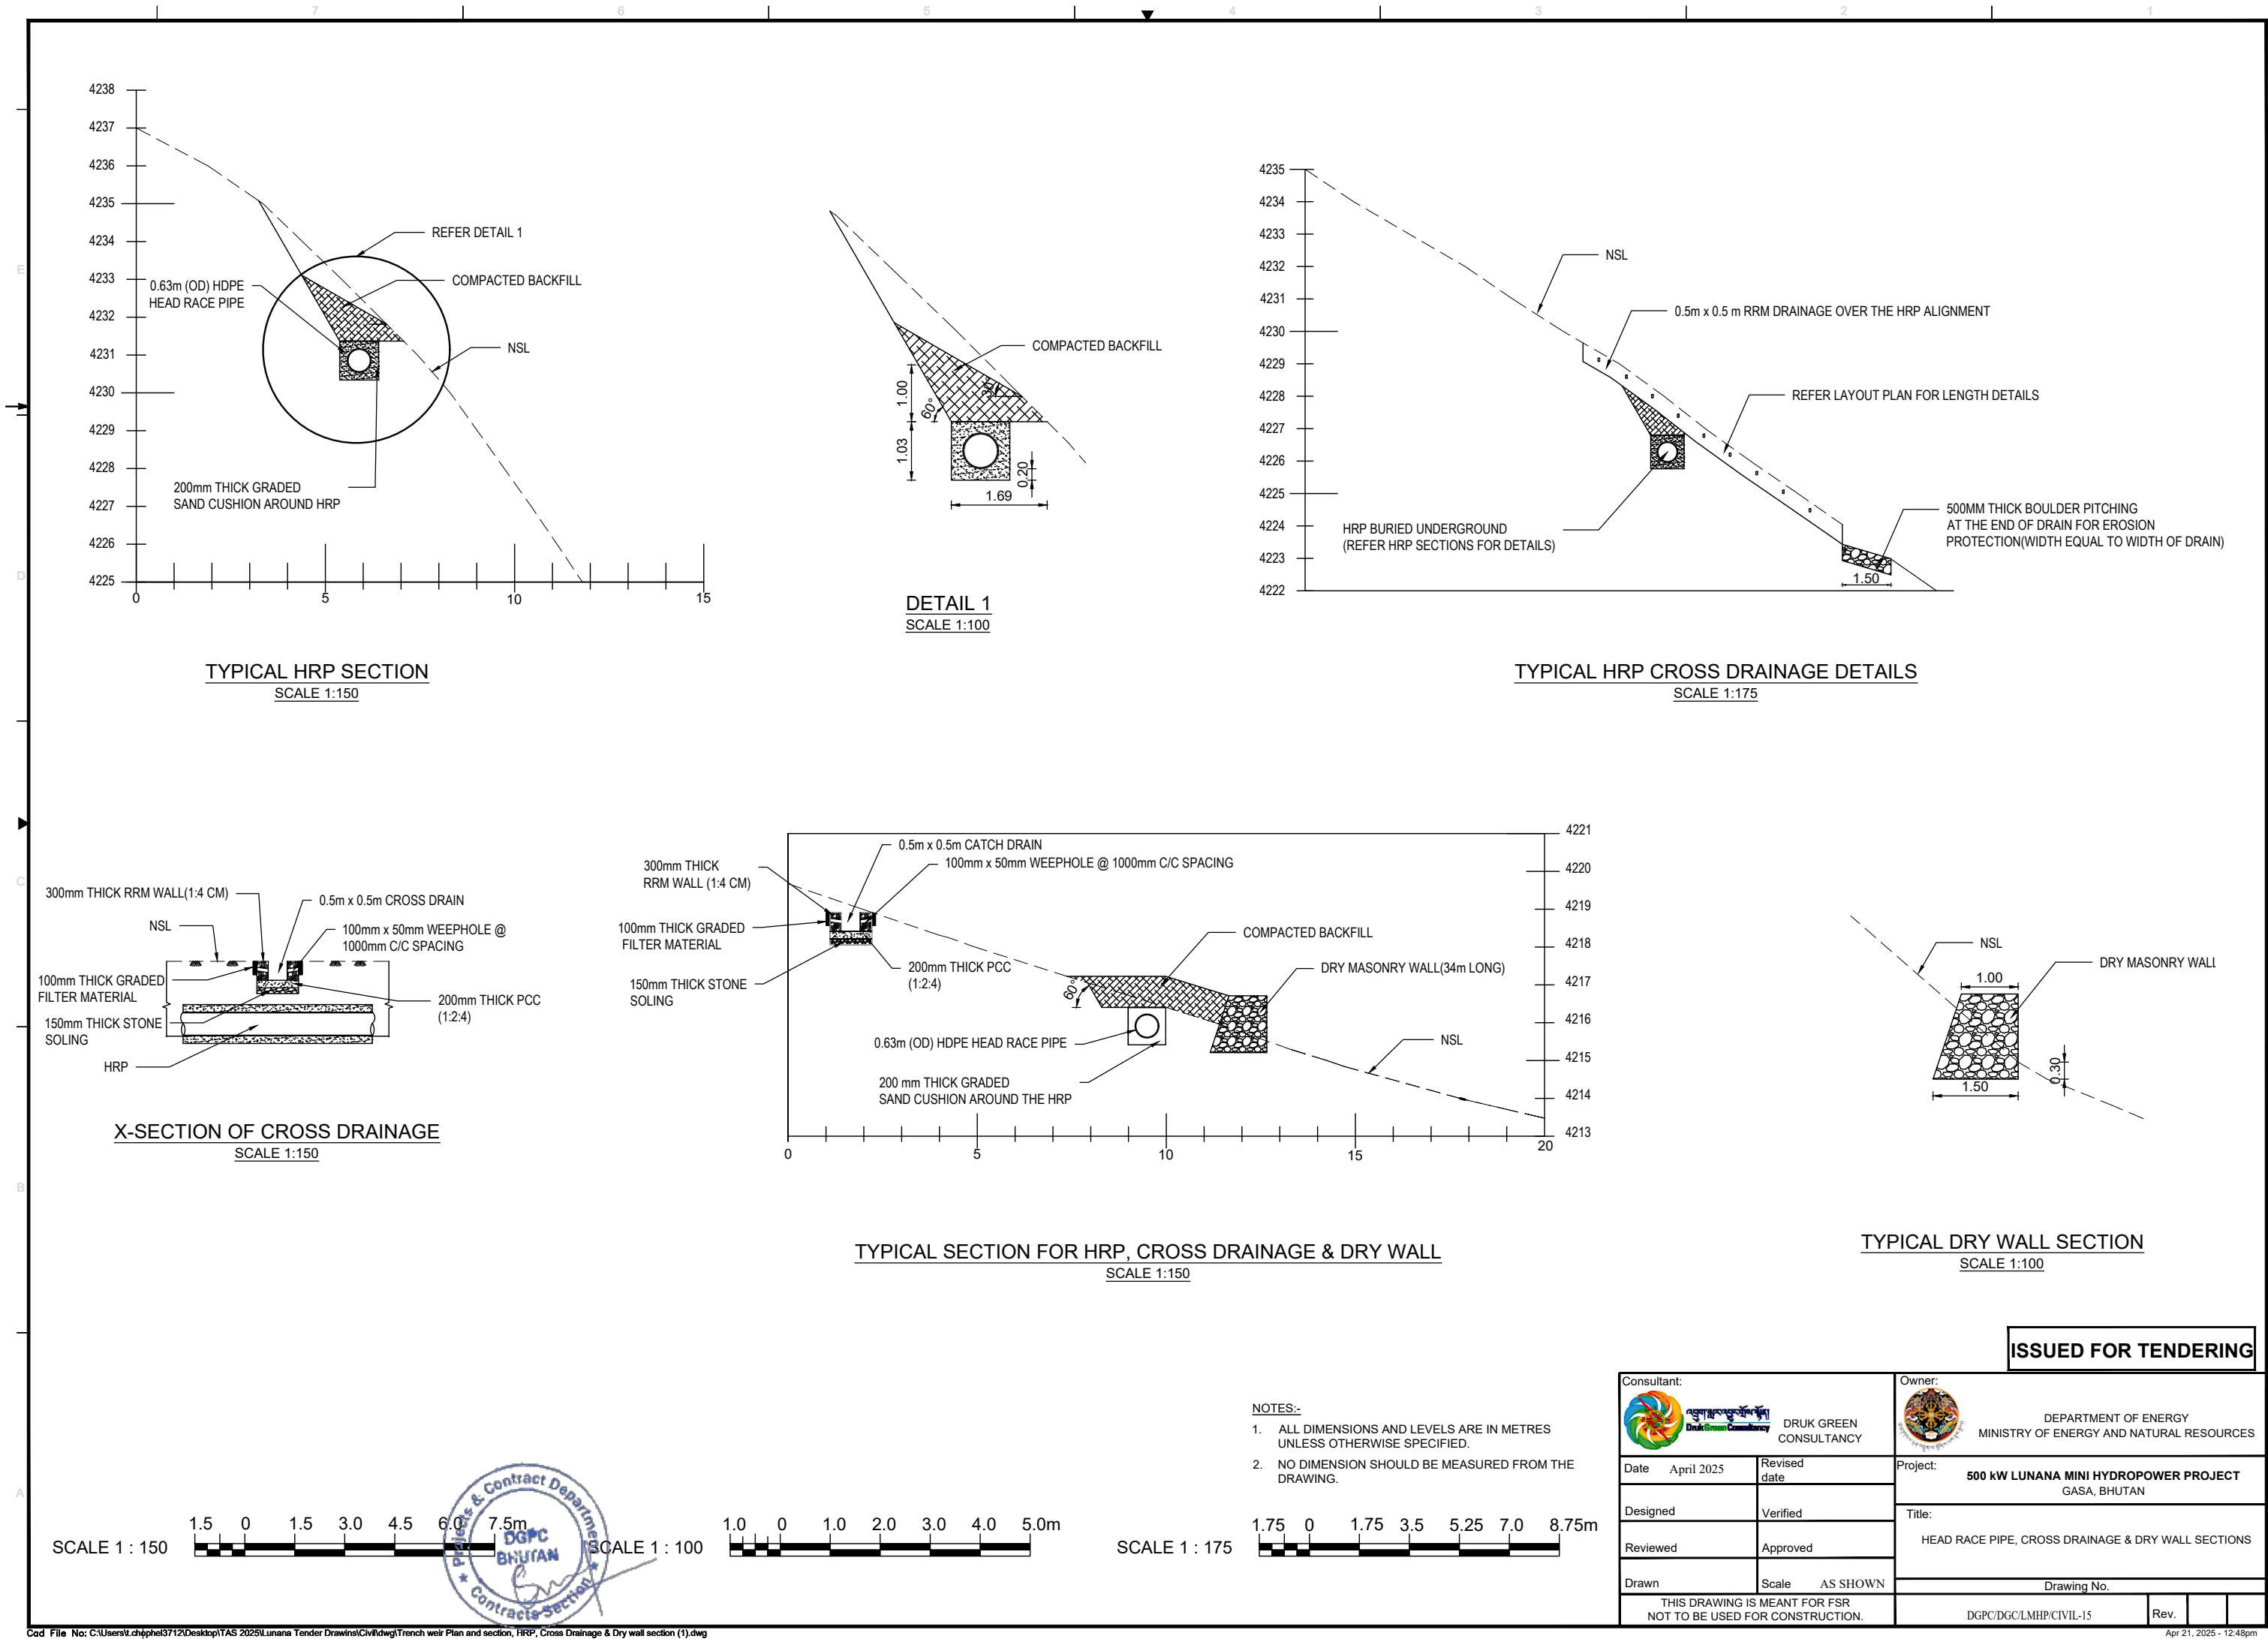

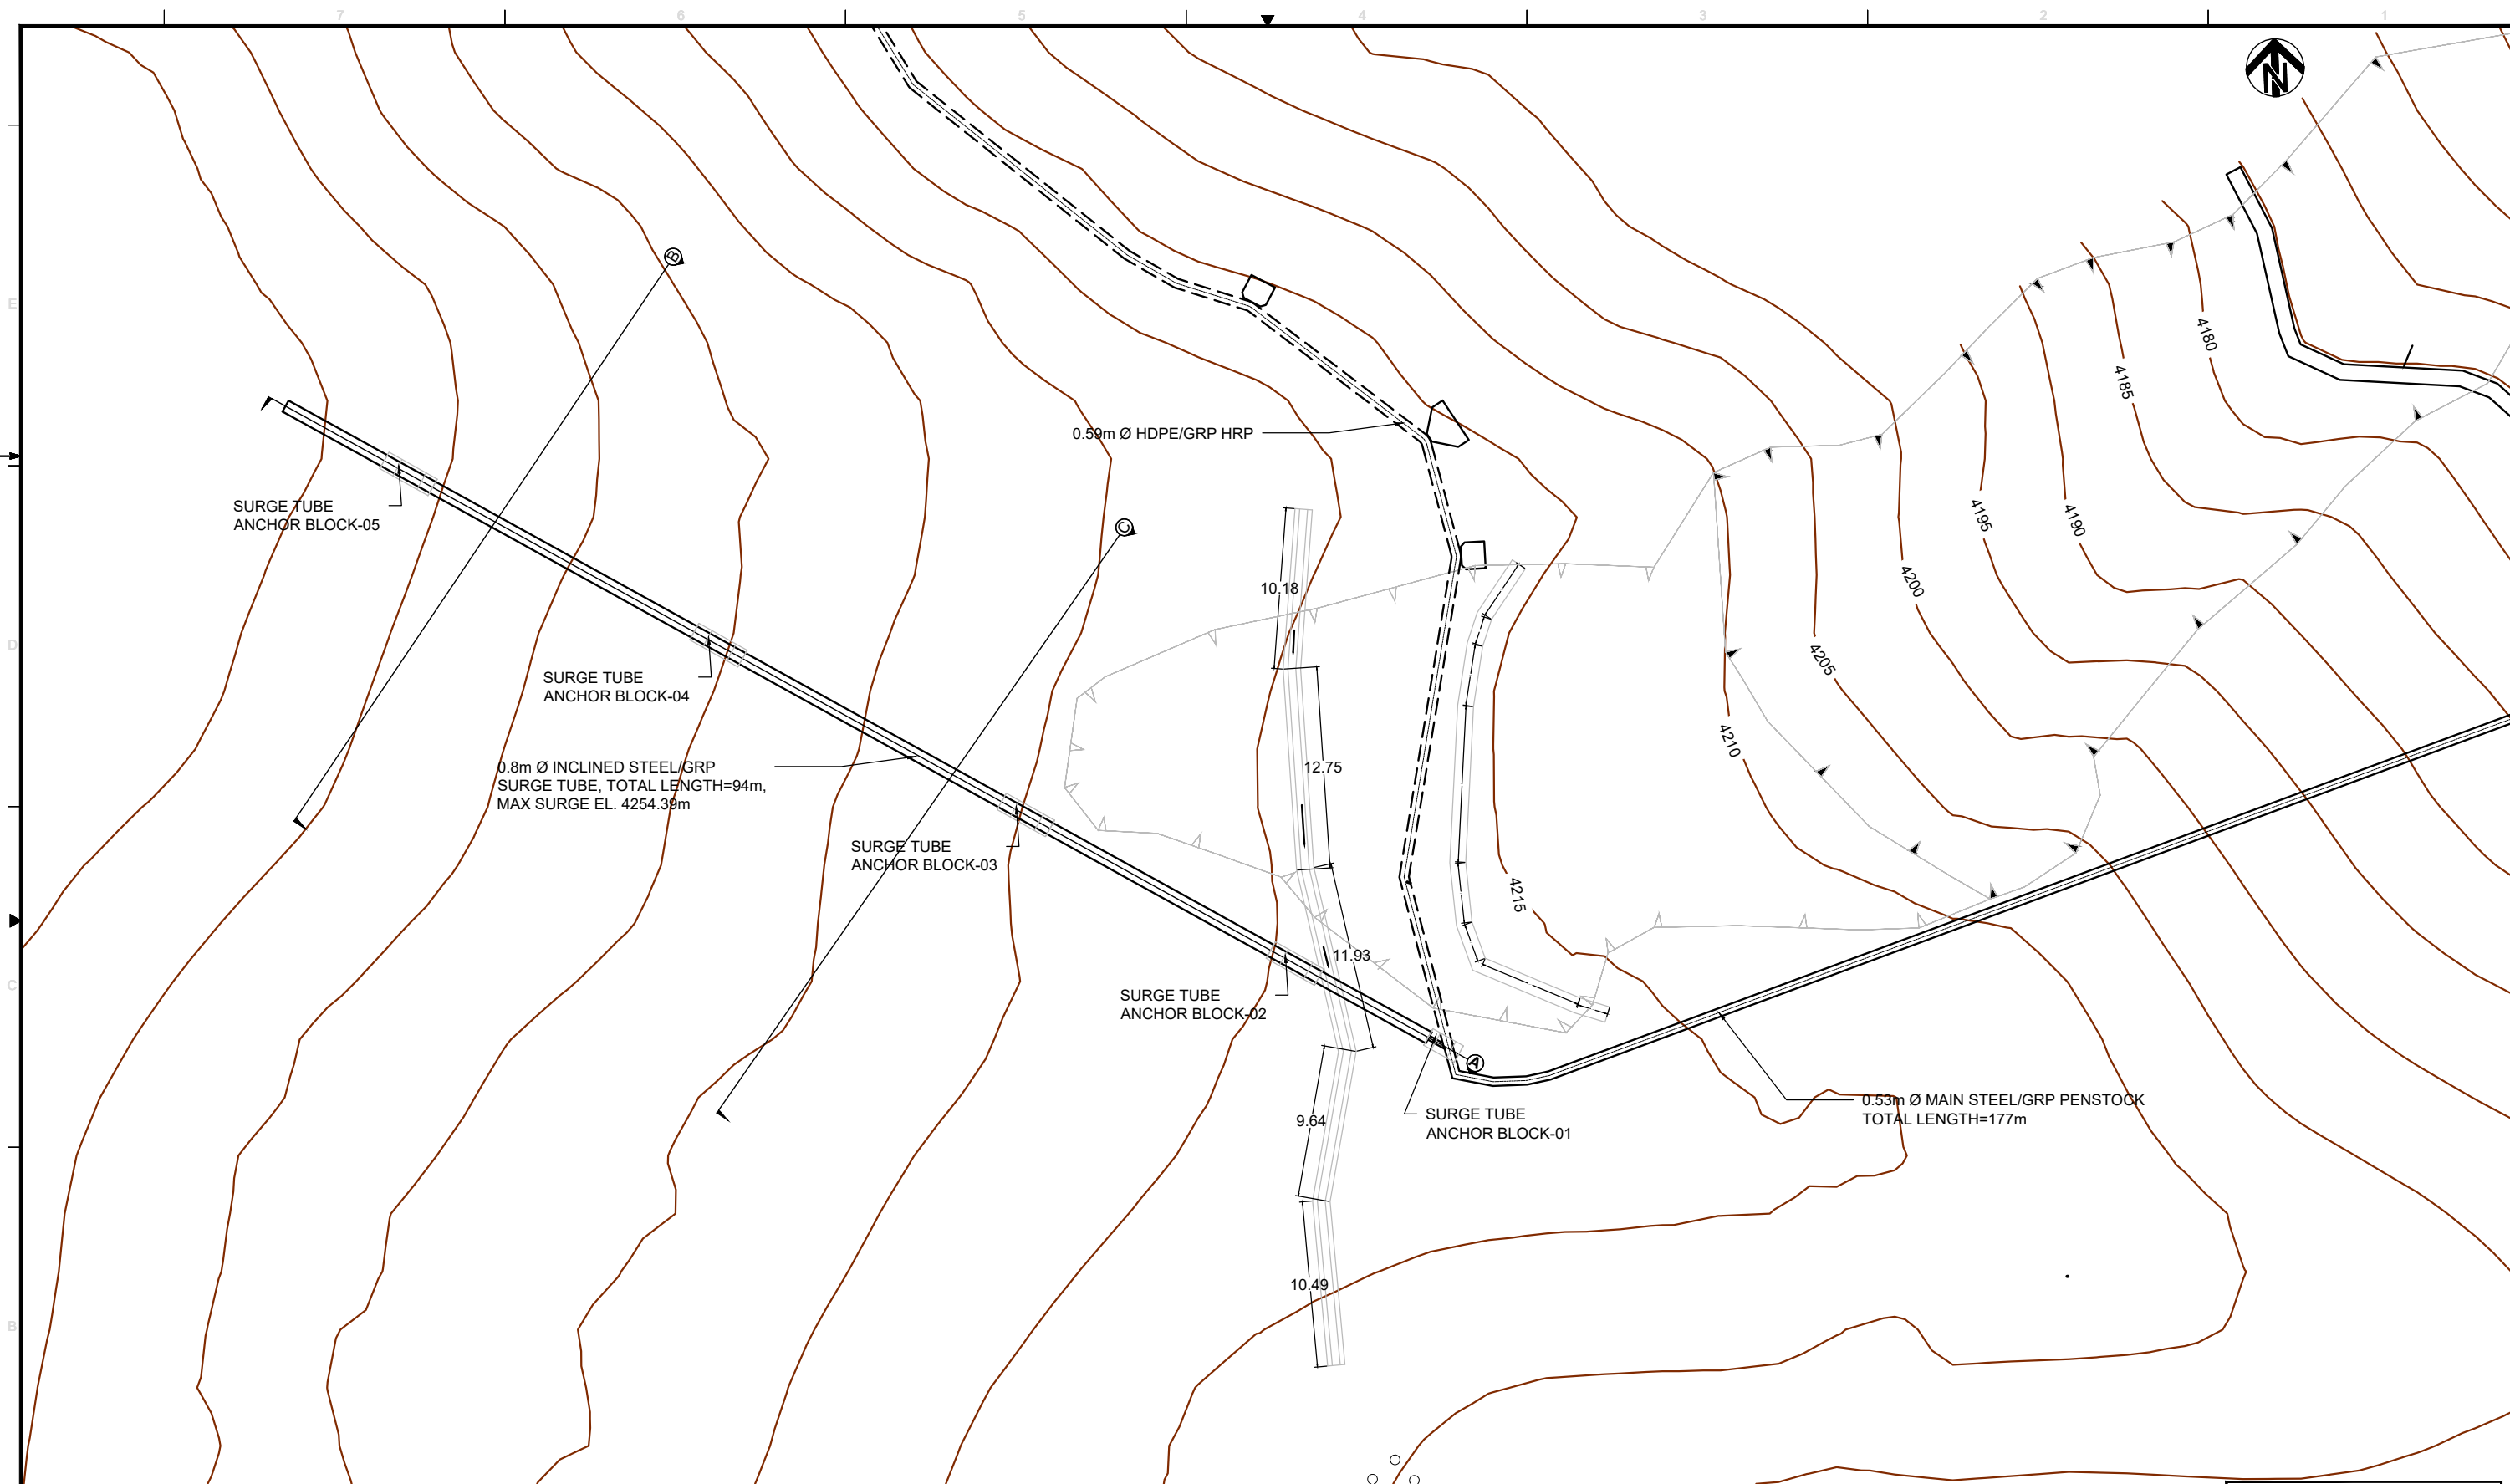


GENERAL LAYOUT OF SURGE TUBE
SCALE 1:400

- NOTES:-
1. ALL DIMENSIONS AND LEVELS ARE IN METRES UNLESS OTHERWISE SPECIFIED.
 2. NO DIMENSION SHOULD BE MEASURED FROM THE DRAWING.

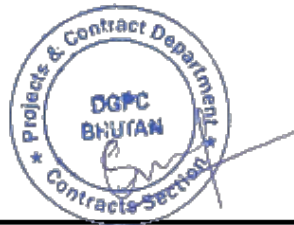


ISSUED FOR TENDERING

Consultant:  DRUK GREEN CONSULTANCY		Owner:  DEPARTMENT OF ENERGY MINISTRY OF ENERGY AND NATURAL RESOURCES	
Date April 2025	Revised date	Project: 500 kW LUNANA MINI HYDROPOWER PROJECT GASA, BHUTAN	
Designed	Verified	Title: GENERAL LAYOUT OF SURGE TUBE	
Reviewed	Approved	Drawing No.	
Drawn	Scale AS SHOWN	THIS DRAWING IS MEANT FOR FSR NOT TO BE USED FOR CONSTRUCTION.	
		DGPC/DGC/LMHP/CIVIL-16	Rev.

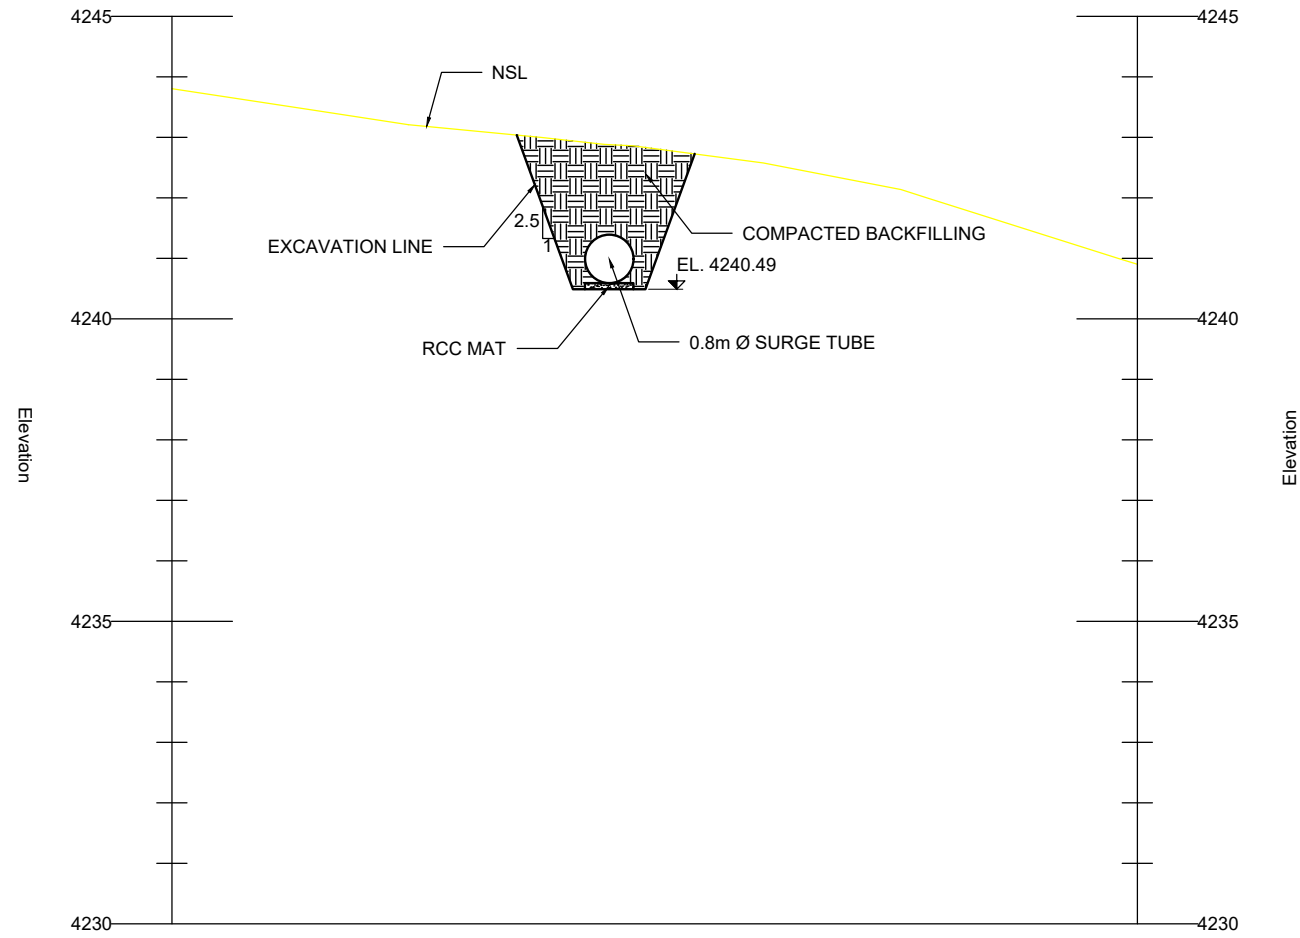

SECTION B
SCALE 1:125

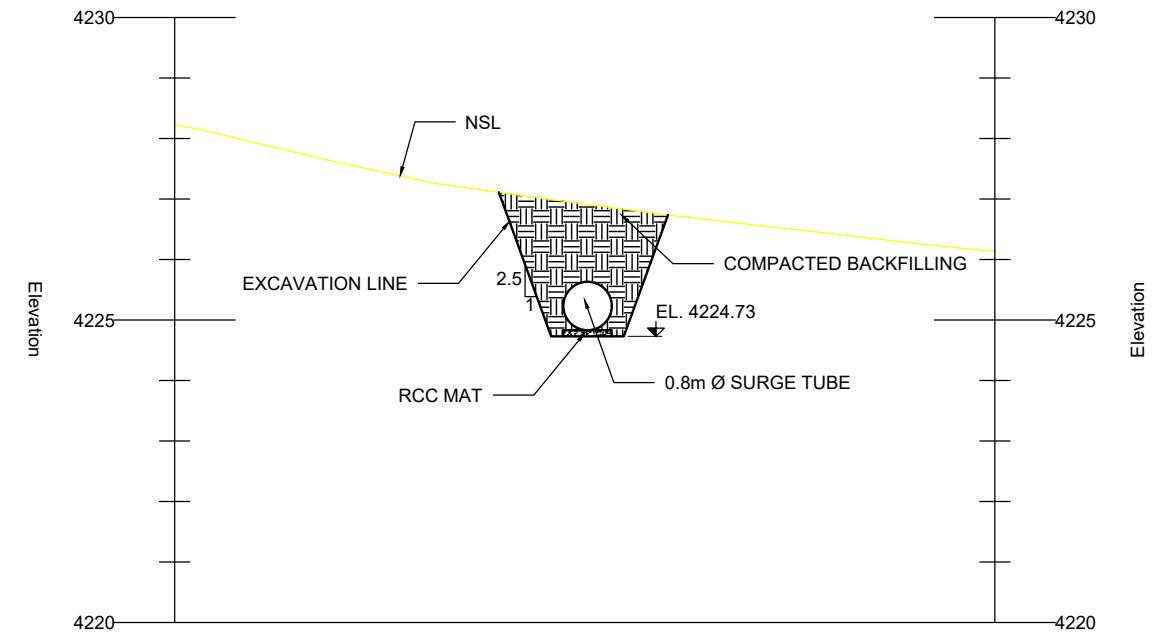

SECTION C
SCALE 1:125

NOTES:-


1. ALL DIMENSIONS AND LEVELS ARE IN METRES UNLESS OTHERWISE SPECIFIED.
2. NO DIMENSION SHOULD BE MEASURED FROM THE DRAWING.

SCALE 1 : 125



ISSUED FOR TENDERING

Consultant:  DRUK GREEN CONSULTANCY		Owner:  DEPARTMENT OF ENERGY MINISTRY OF ENERGY AND NATURAL RESOURCES				
Date April 2025	Revised date	Project: 500 kW LUNANA MINI HYDROPOWER PROJECT GASA, BHUTAN				
Designed	Verified	Title: CROSS SECTIONS OF SURGE TUBE				
Reviewed	Approved	Drawing No.				
Drawn	Scale AS SHOWN	THIS DRAWING IS MEANT FOR FSR NOT TO BE USED FOR CONSTRUCTION.				
		DGPC/DGC/LMHP/CIVIL-18	Rev. <table><tr><td></td><td></td><td></td></tr></table>			

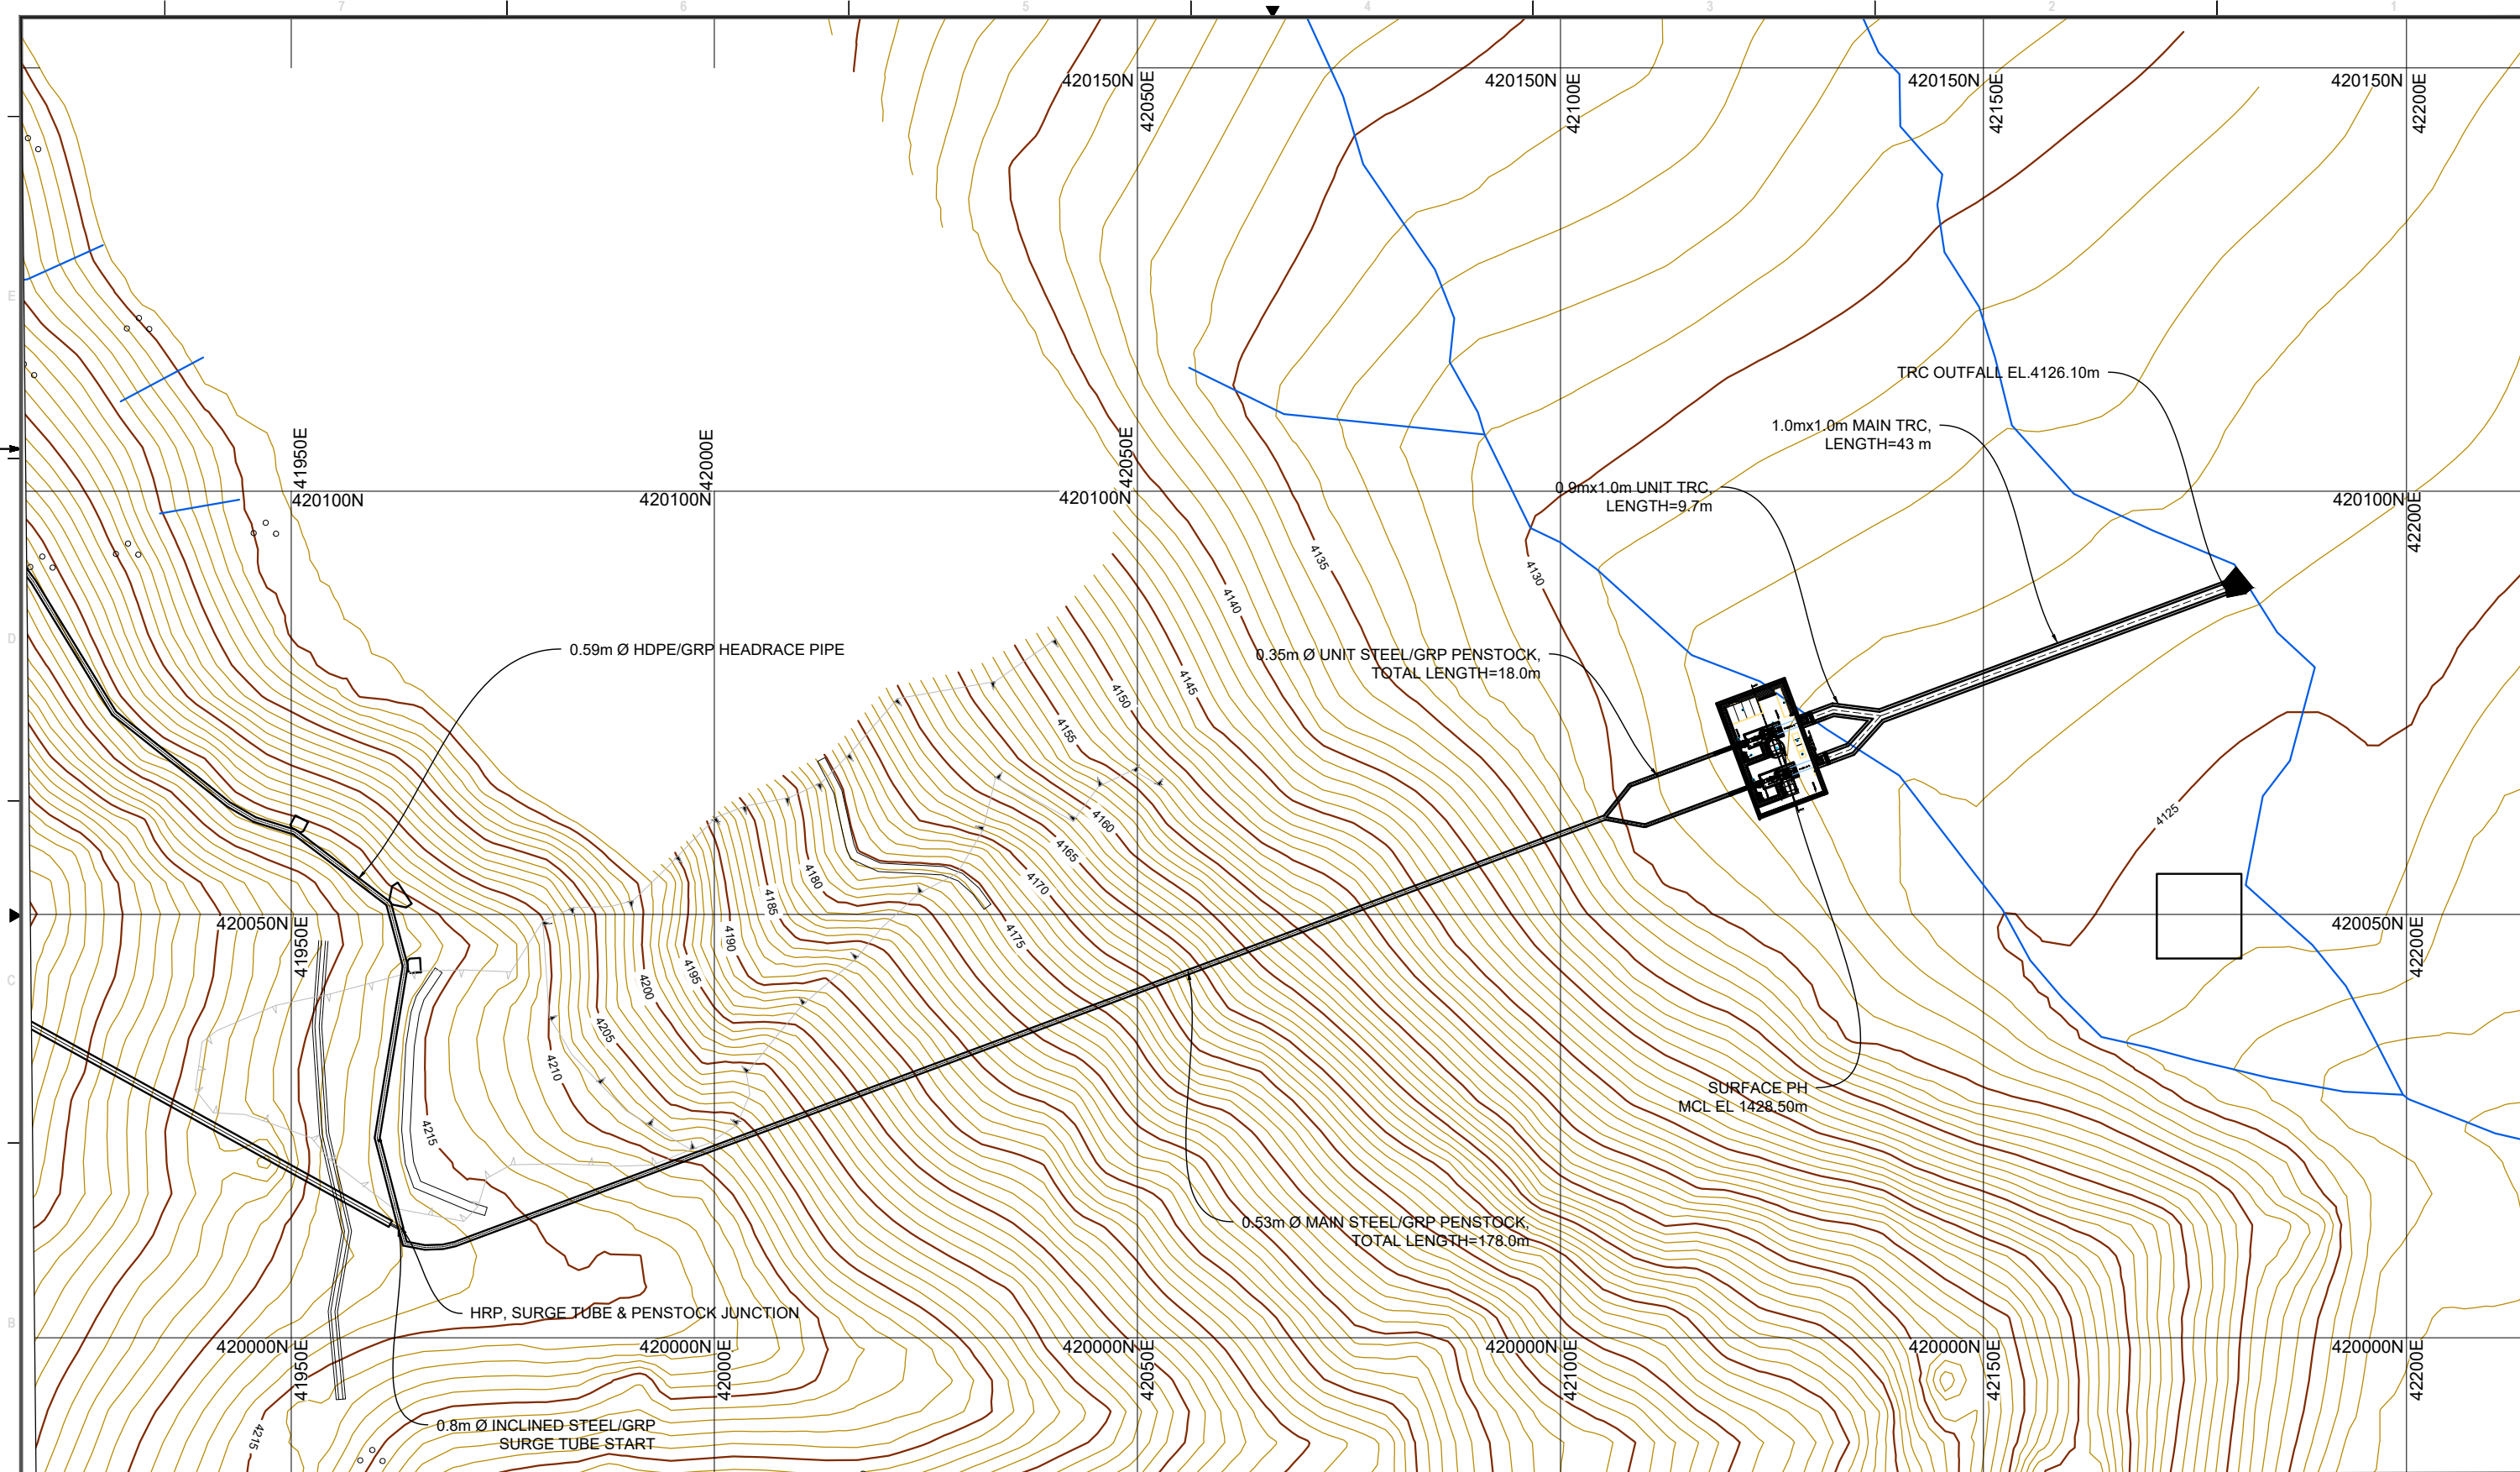

NOTES:-


1. ALL DIMENSIONS AND LEVELS ARE IN METRES UNLESS OTHERWISE SPECIFIED.
2. NO DIMENSION SHOULD BE MEASURED FROM THE DRAWING.

LAYOUT PLAN AT POWERHOUSE
SCALE-1:750



ISSUED FOR TENDERING

 DRUK GREEN CONSULTANCY		 DEPARTMENT OF ENERGY MINISTRY OF ENERGY AND NATURAL RESOURCES	
Date	April 2025	Revised date	
Designed		Verified	
Reviewed		Approved	
Drawn		Scale	1:750
THIS DRAWING IS MEANT FOR FSR NOT TO BE USED FOR CONSTRUCTION.			

Project: 500 kW LUNANA MINI HYDROPOWER PROJECT GASA, BHUTAN		
Title: PENSTOCK LAYOUT PLAN		
Drawing No.		
DGPC/DGC/LMHP/CIVIL-19	Rev.	0



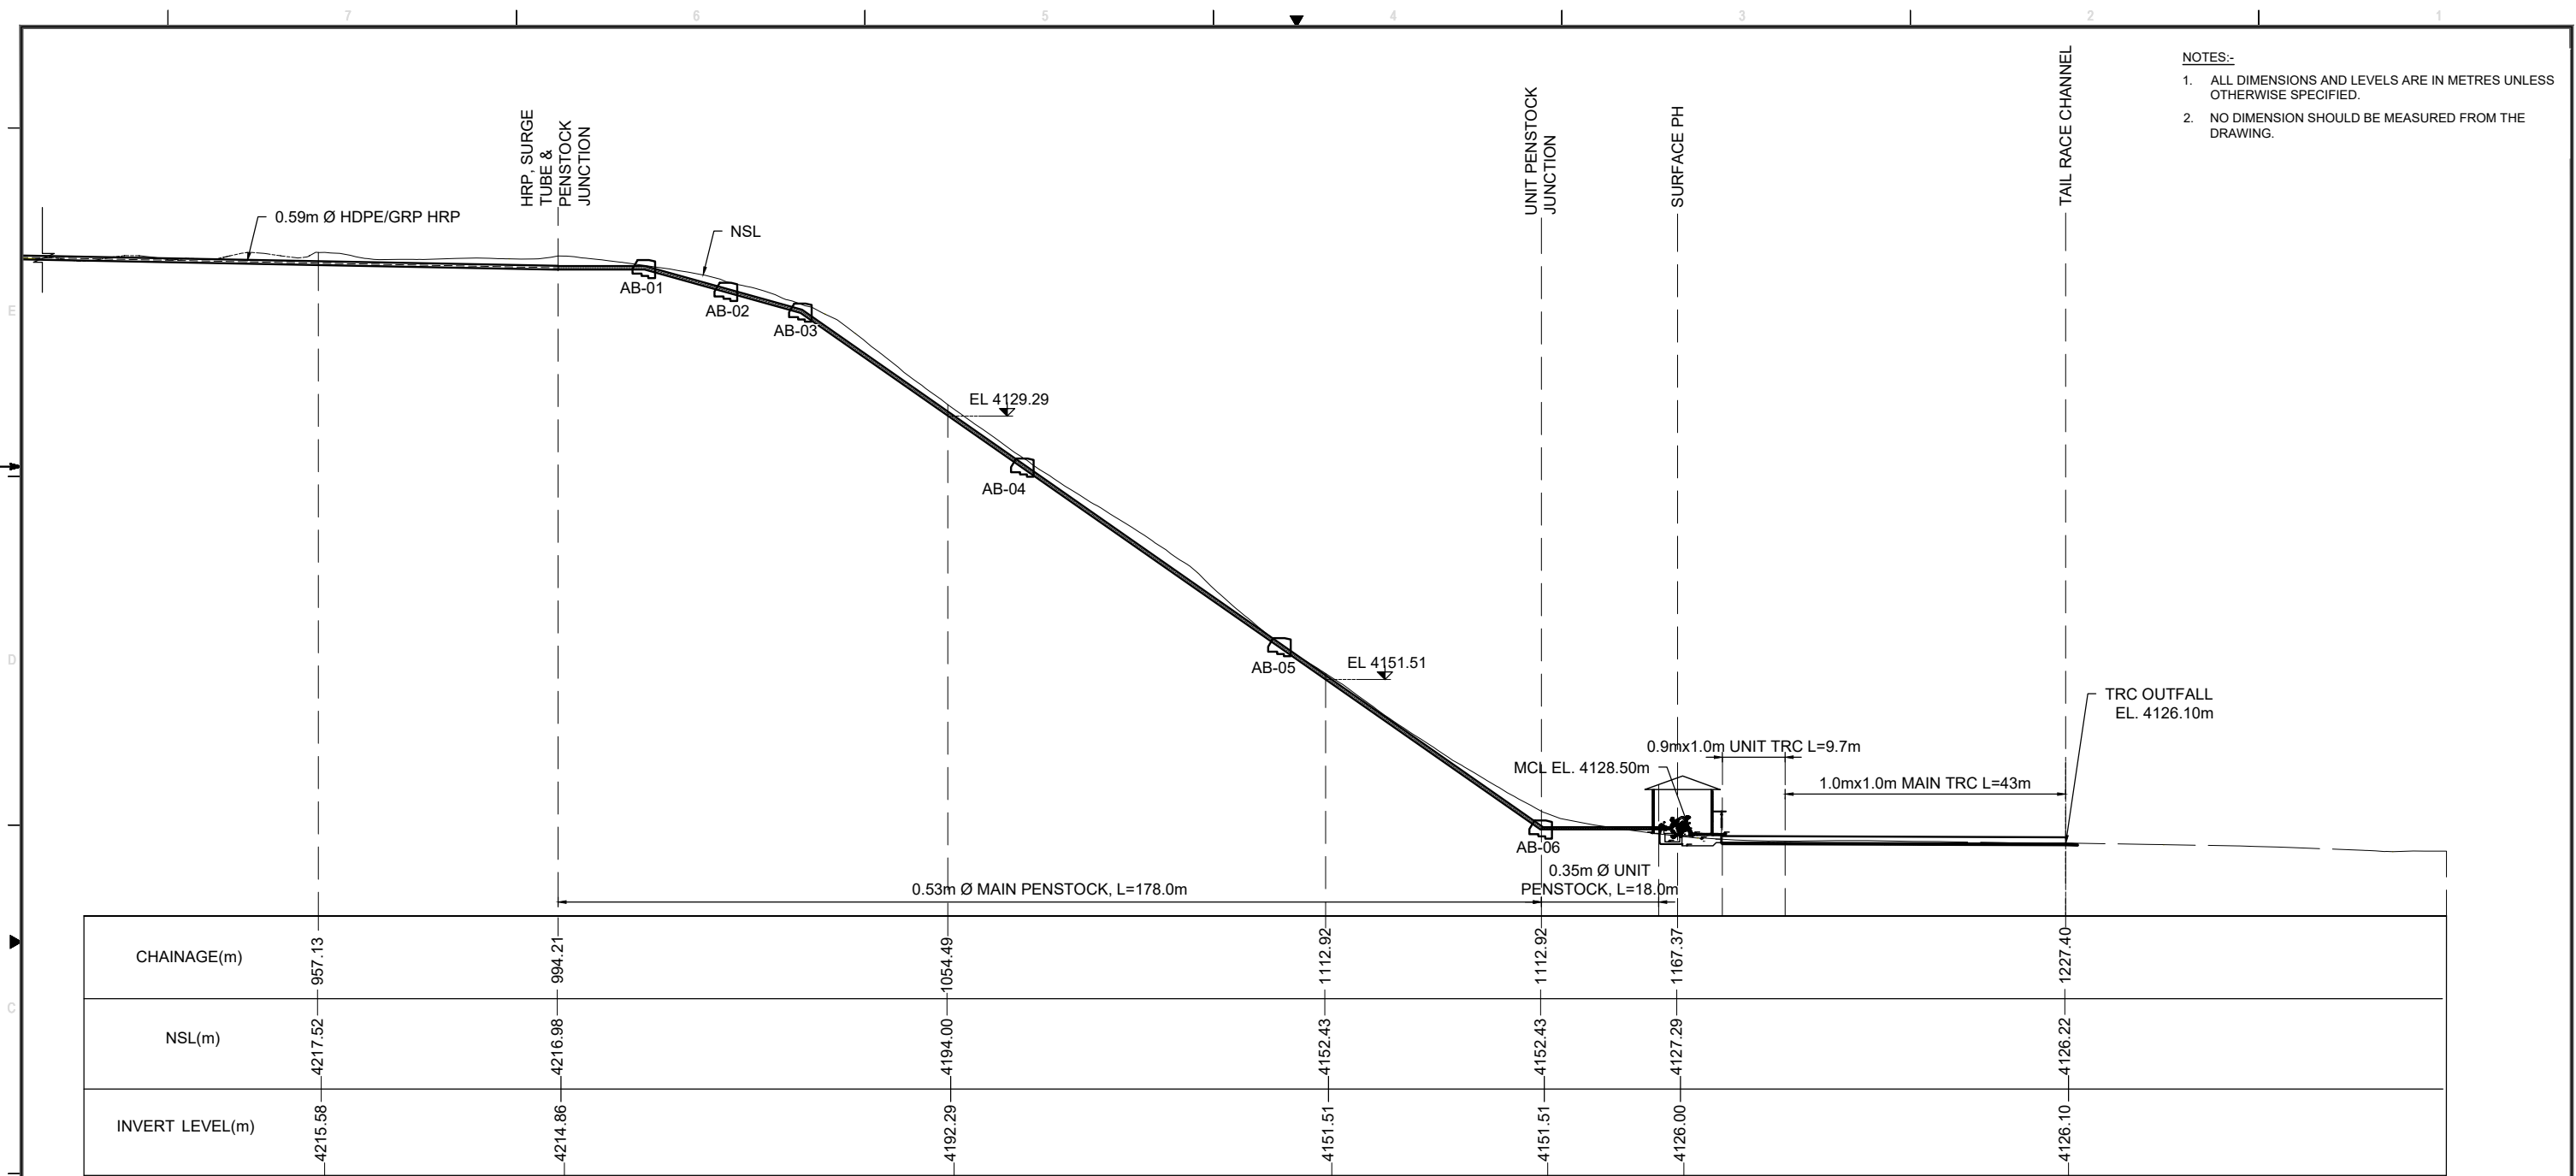


LONGITUDINAL PROFILE OF PENSTOCK
SCALE-1:1000

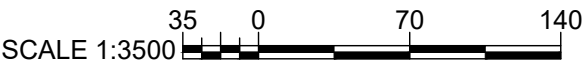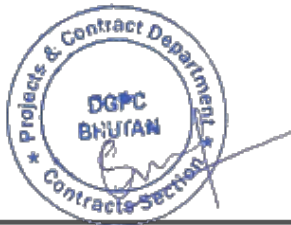





ISSUED FOR TENDERING

Consultant:  DRUK GREEN CONSULTANCY		Owner:  DEPARTMENT OF ENERGY MINISTRY OF ENERGY AND NATURAL RESOURCES	
Date April 2025	Revised date	Project: 500 kW LUNANA MINI HYDROPOWER PROJECT GASA, BHUTAN	
Designed	Verified	Title: GENERAL PROJECT LAYOUT	
Reviewed	Approved	Drawing No.	
Drawn	Scale 1:1000	THIS DRAWING IS MEANT FOR FSR NOT TO BE USED FOR CONSTRUCTION.	
DGPC/DGC/LMHP/CIVIL-20		Rev.	0

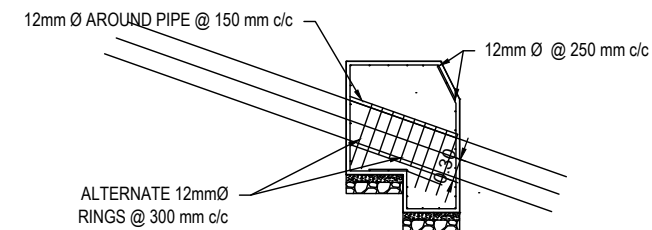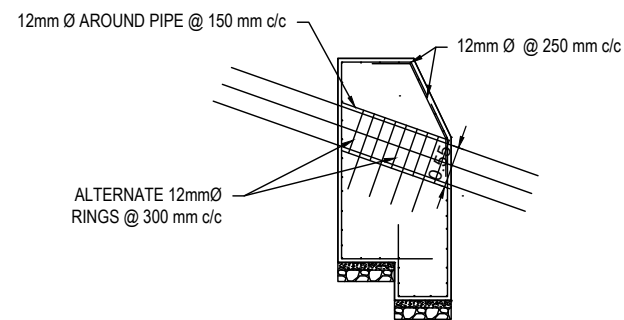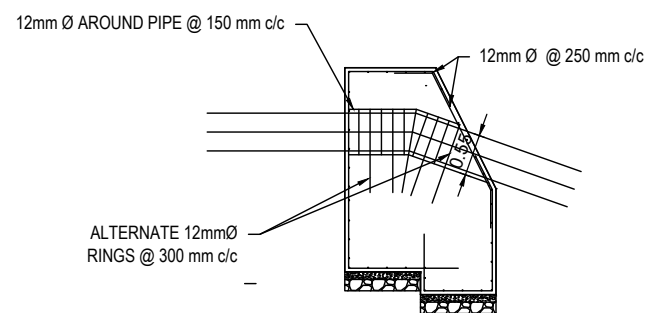


NOTES:-


1. ALL DIMENSIONS AND LEVELS ARE IN METRES UNLESS OTHERWISE SPECIFIED.
2. NO DIMENSION SHOULD BE MEASURED FROM THE DRAWING.

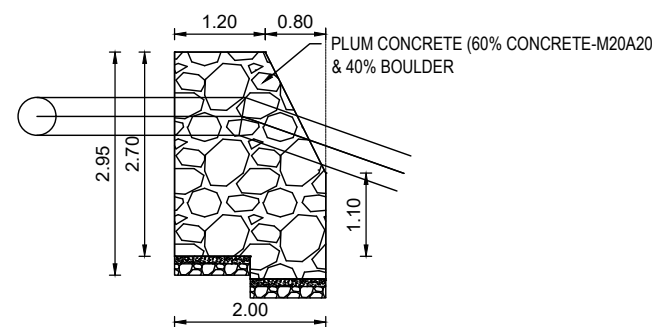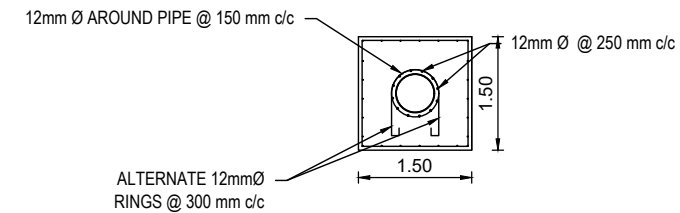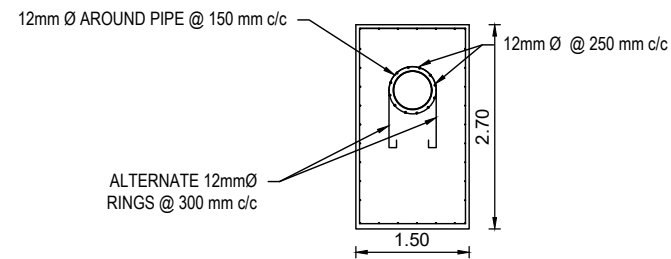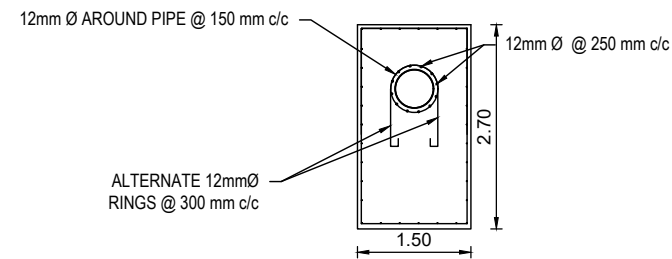





AB-01
SCALE-1:100

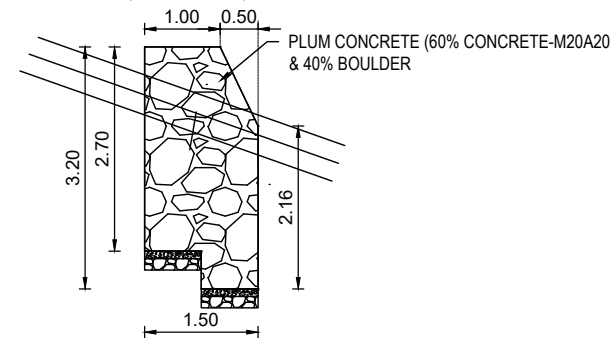





AB-02
SCALE-1:100

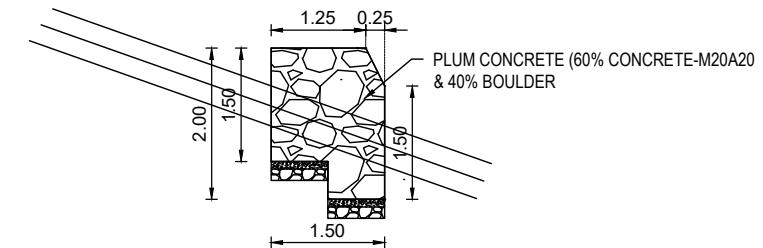


AB-03
SCALE-1:100

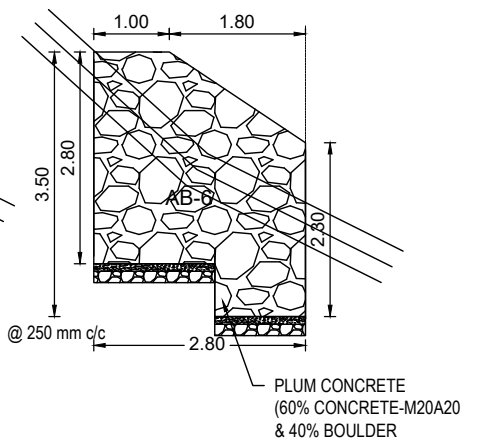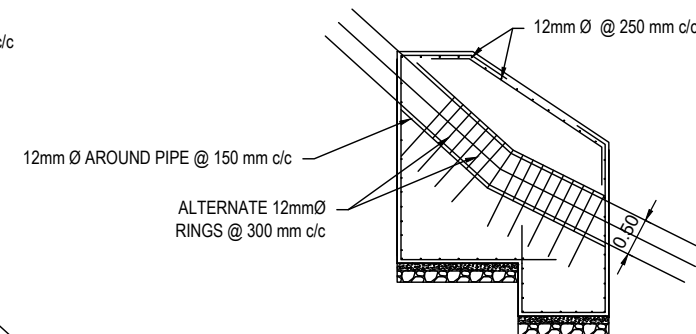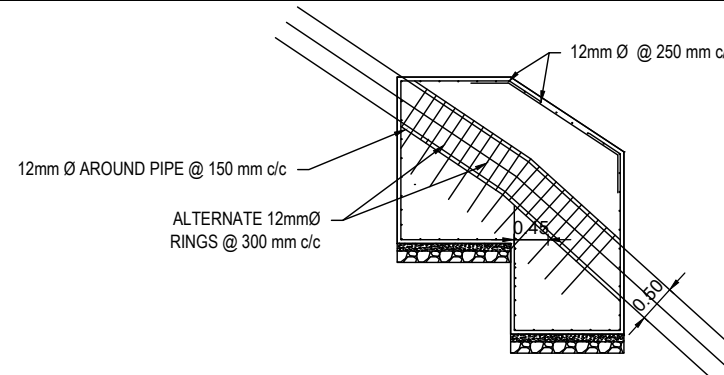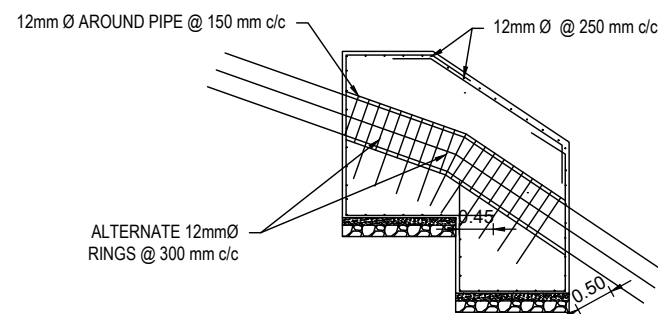

AB-06
SCALE-1:100

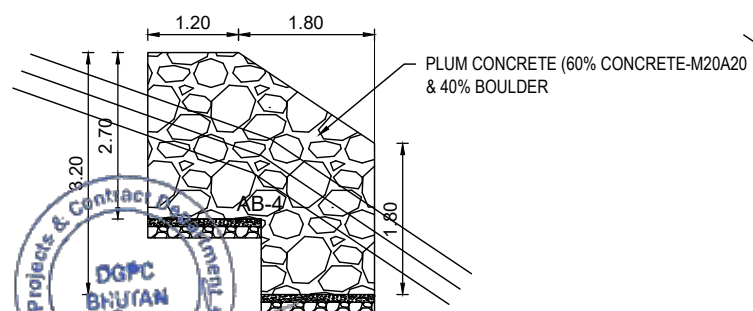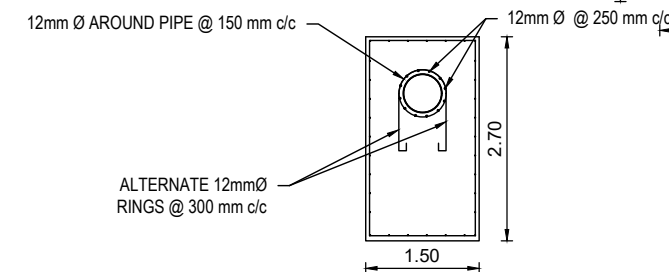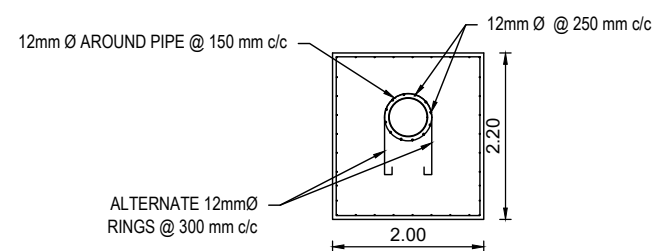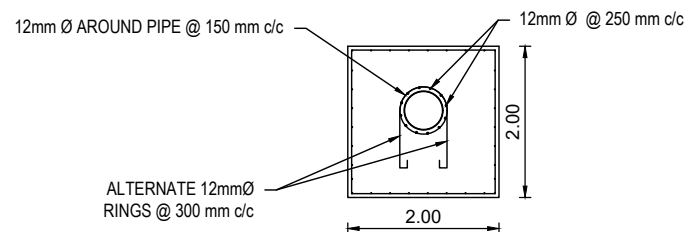





→ AB-04
SCALE-1:100

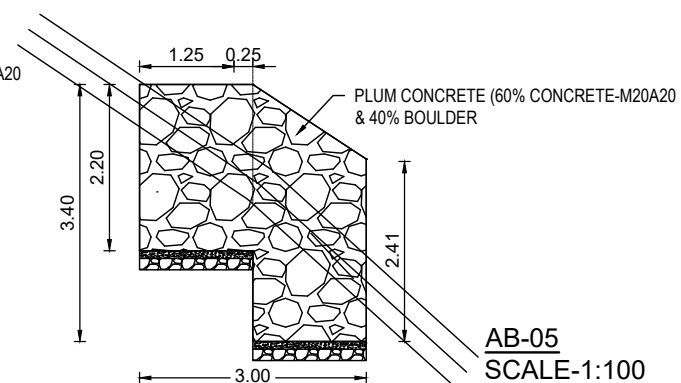

AB-05
SCALE-1:100


ISSUED FOR TENDERING

Consultant:   DRUK GREEN CONSULTANCY		Owner:  DEPARTMENT OF ENERGY MINISTRY OF ENERGY AND NATURAL RESOURCES		
Date	April 2025	Revised date	Project: 500 kW LUNANA MINI HYDROPOWER PROJECT GASA, BHUTAN	
Designed		Verified	Title: PENSTOCK SUPPORT SYSTEM DETAILS	
Reviewed		Approved		
Drawn		Scale	Drawing No.	
THIS DRAWING IS MEANT FOR FSR NOT TO BE USED FOR CONSTRUCTION.		DGPC/DGC/LMHP/CIVIL-21		
		Rev.	0	

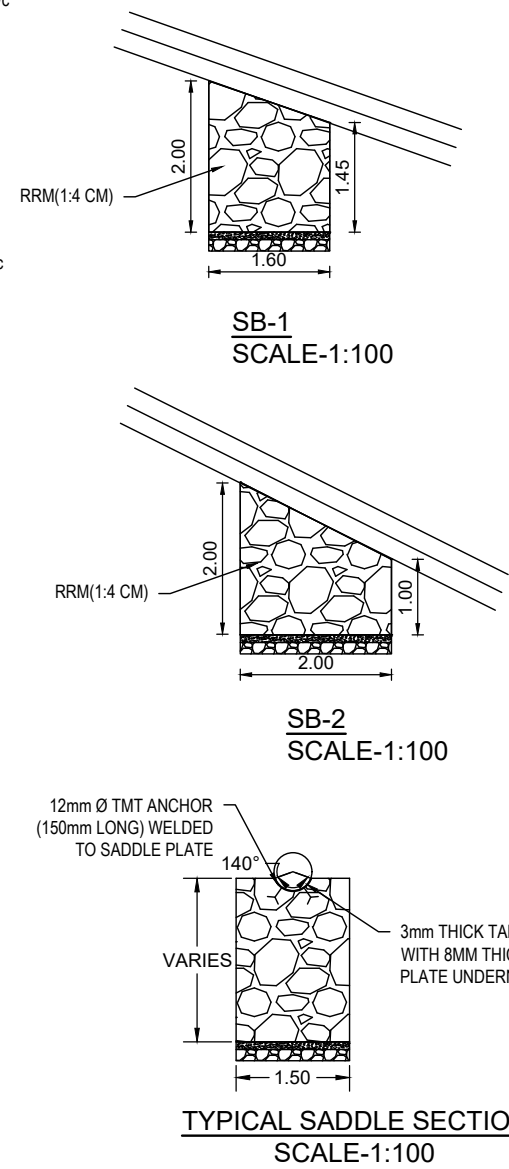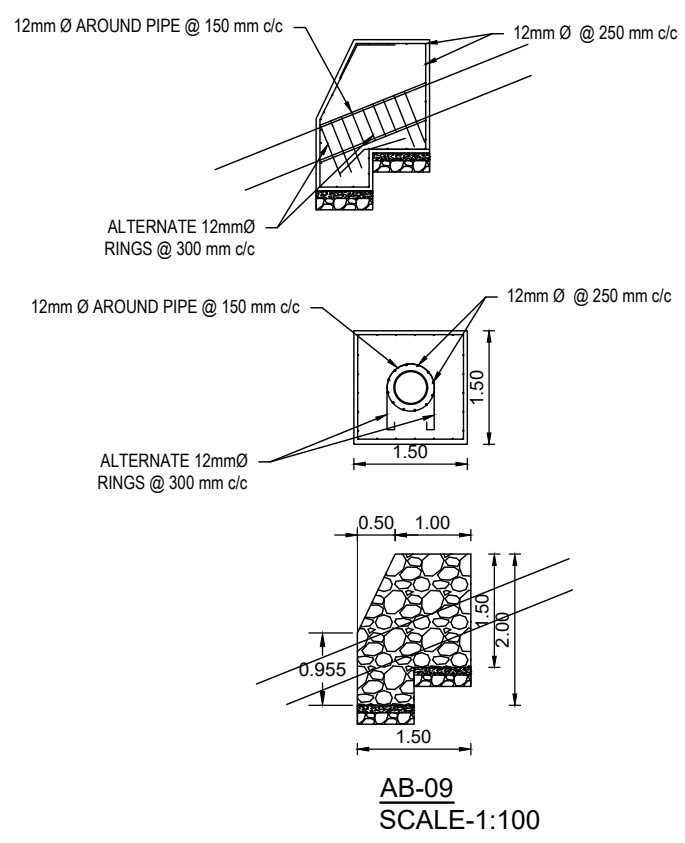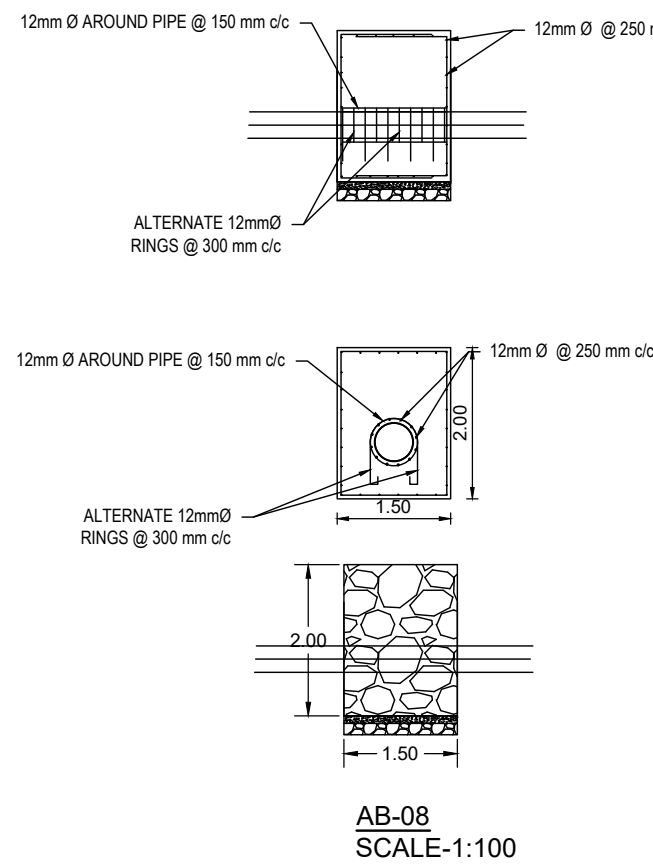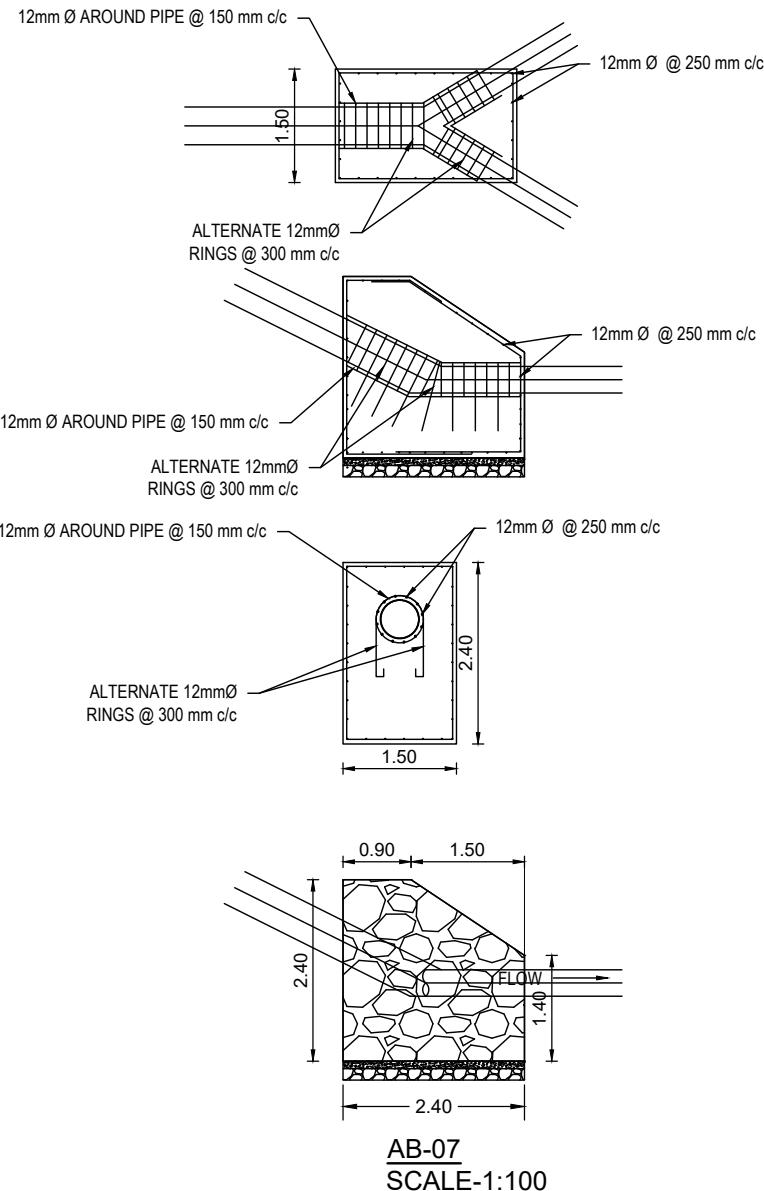


NOTES:-



1. ALL DIMENSIONS AND LEVELS ARE IN METRES UNLESS OTHERWISE SPECIFIED.
2. NO DIMENSION SHOULD BE MEASURED FROM THE DRAWING.

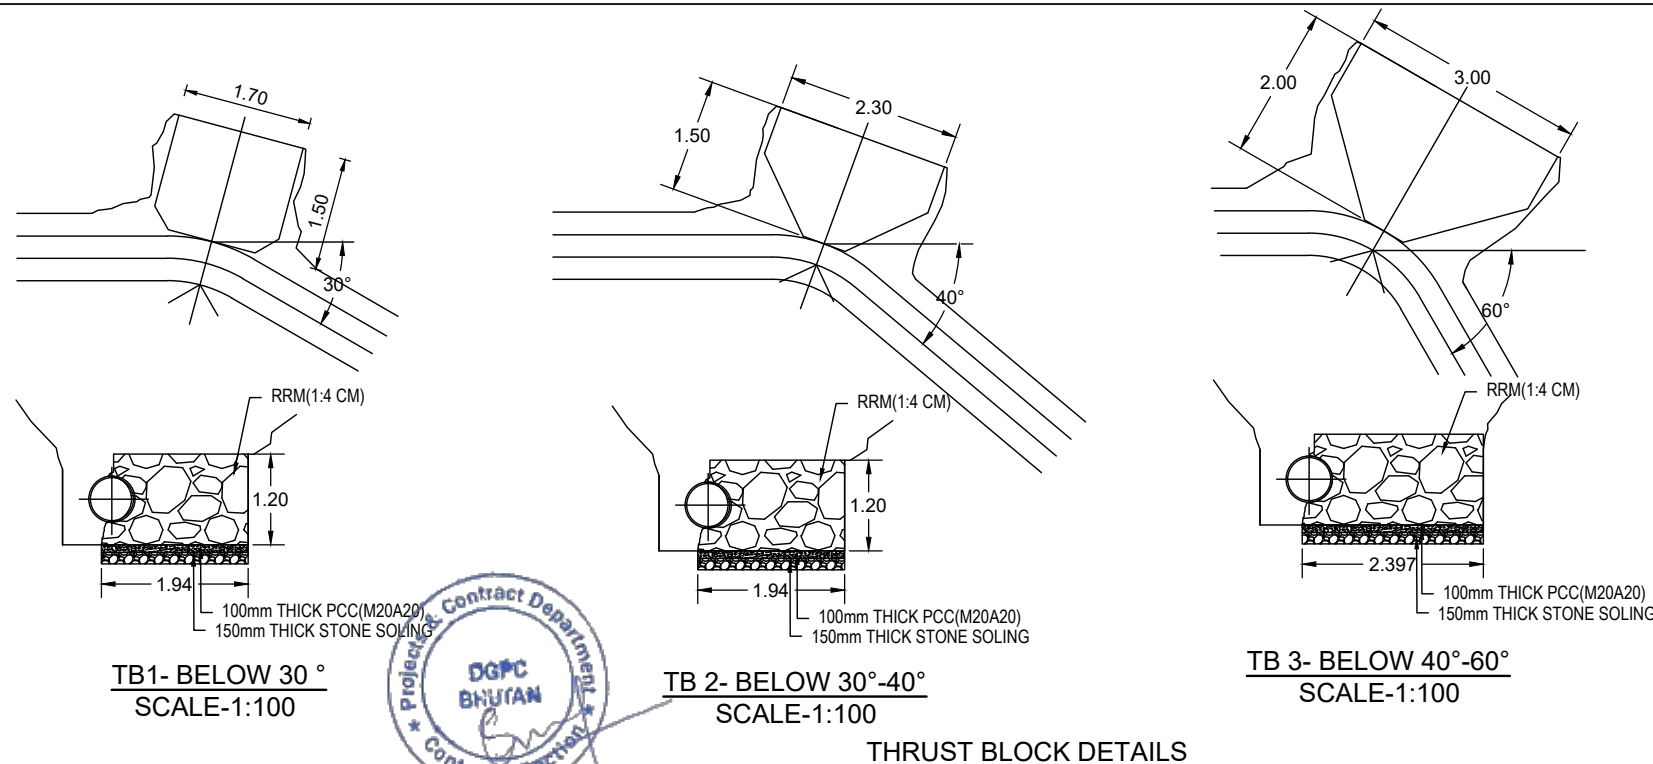

ISSUED FOR TENDERING

Consultant:		Owner:	
 DRUK GREEN CONSULTANCY		 DEPARTMENT OF ENERGY MINISTRY OF ENERGY AND NATURAL RESOURCES	
Date	April 2025	Revised date	
Designed		Verified	
Reviewed		Approved	
Drawn		Scale	1:100
THIS DRAWING IS MEANT FOR FSR NOT TO BE USED FOR CONSTRUCTION.		Project: 500 kW LUNANA MINI HYDROPOWER PROJECT GASA, BHUTAN	
		Title: PENSTOCK SUPPORT SYSTEM DETAILS/SADDLE BLOCK AND THRUST BLOCK	
		Drawing No.	
		DGPC/DGC/LMHP/CIVIL-22	
		Rev.	0

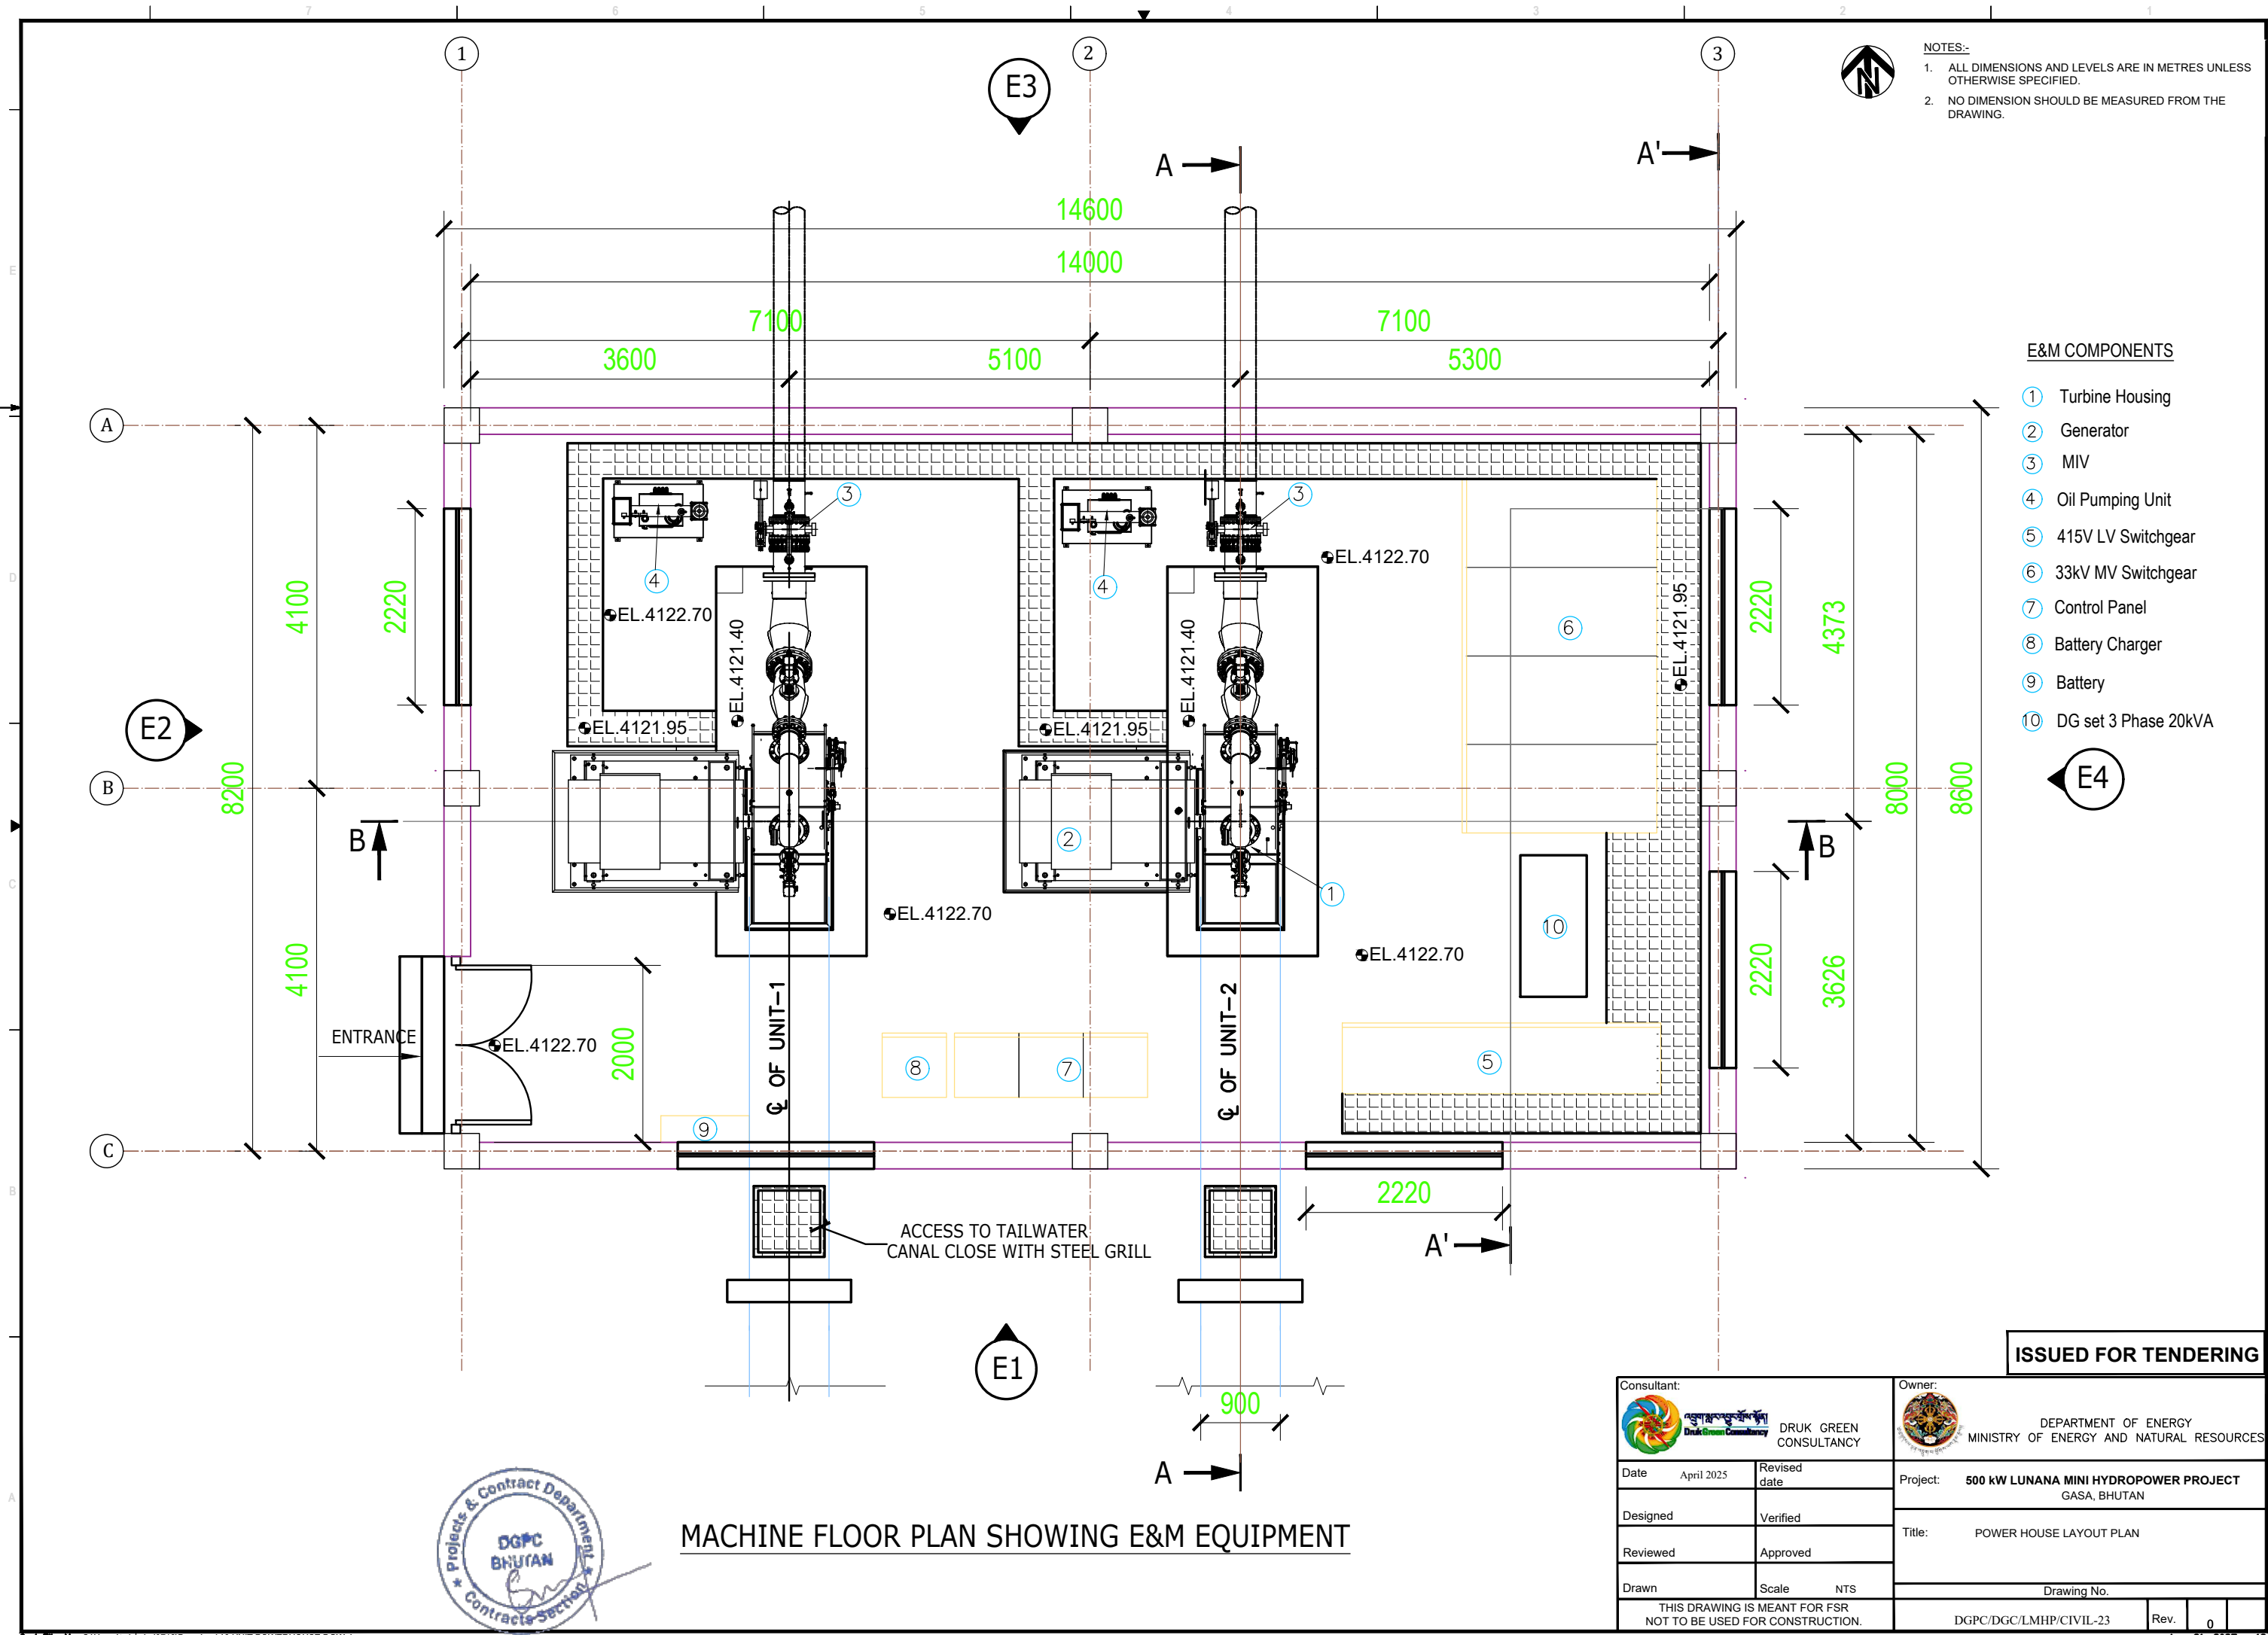

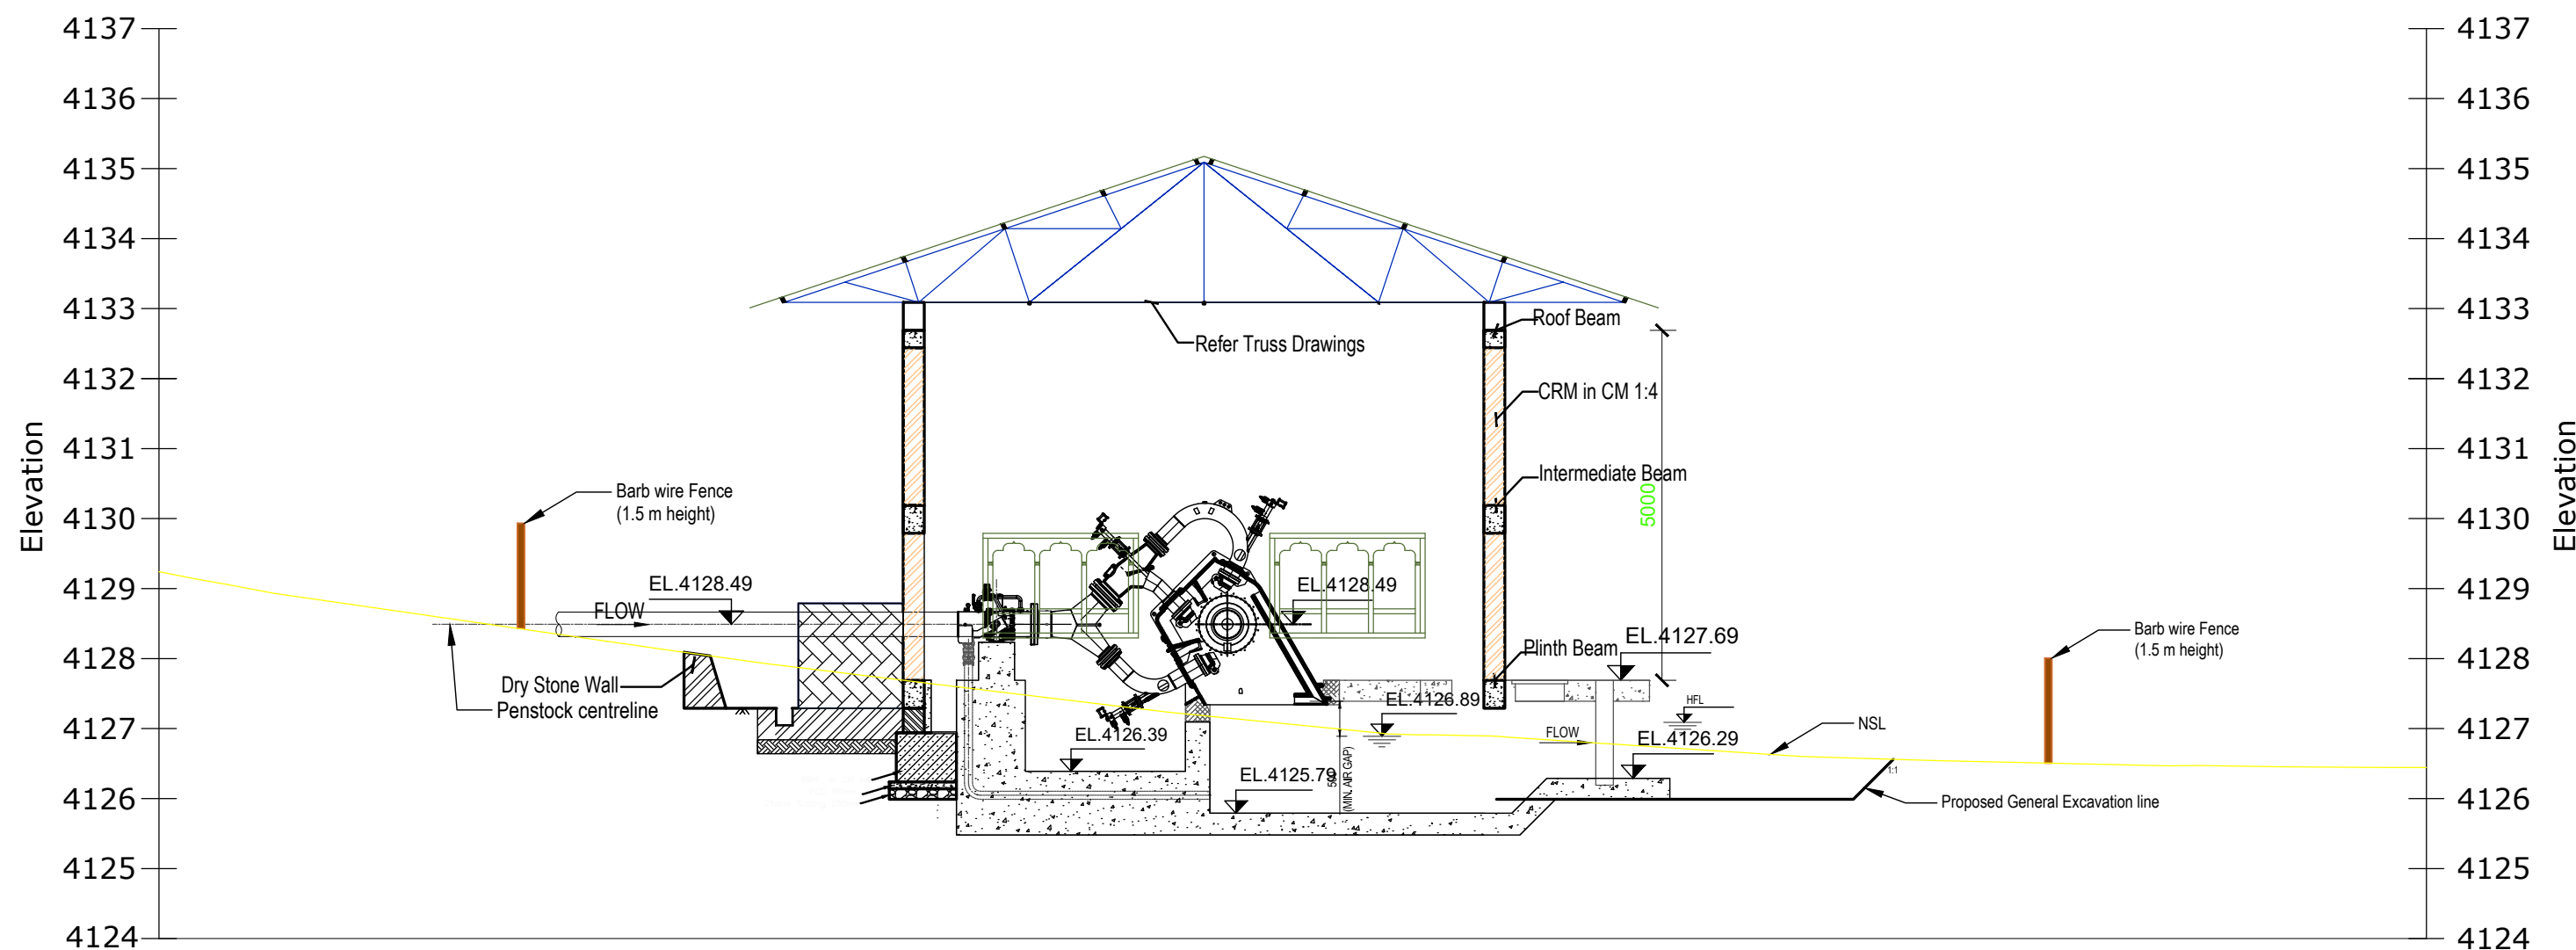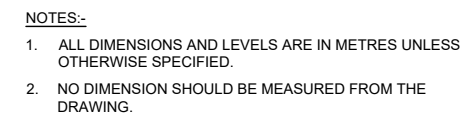

SECTION A-A

ISSUED FOR TENDERING



DRUK GREEN
CONSULTANCY



DEPARTMENT OF ENERGY
MINISTRY OF ENERGY AND NATURAL RESOURCES

Date April 2025

	Revised
--	---------

Project: **500 kW LUNANA MINI HYDROPOWER PROJECT**
GASA, BHUTAN

Designed

Verified

Title: POWER HOUSE LAYOUT SECTION

Reviewed

Approved _____

Drawn

Scale	NTS
-------	-----

Drawing No.

THIS DRAWING IS MEANT FOR FSR
NOT TO BE USED FOR CONSTRUCTION



DGPC/DGC/LMHP/CIVIL-27

F

L

Apr 21, 2025 - 12:35pm



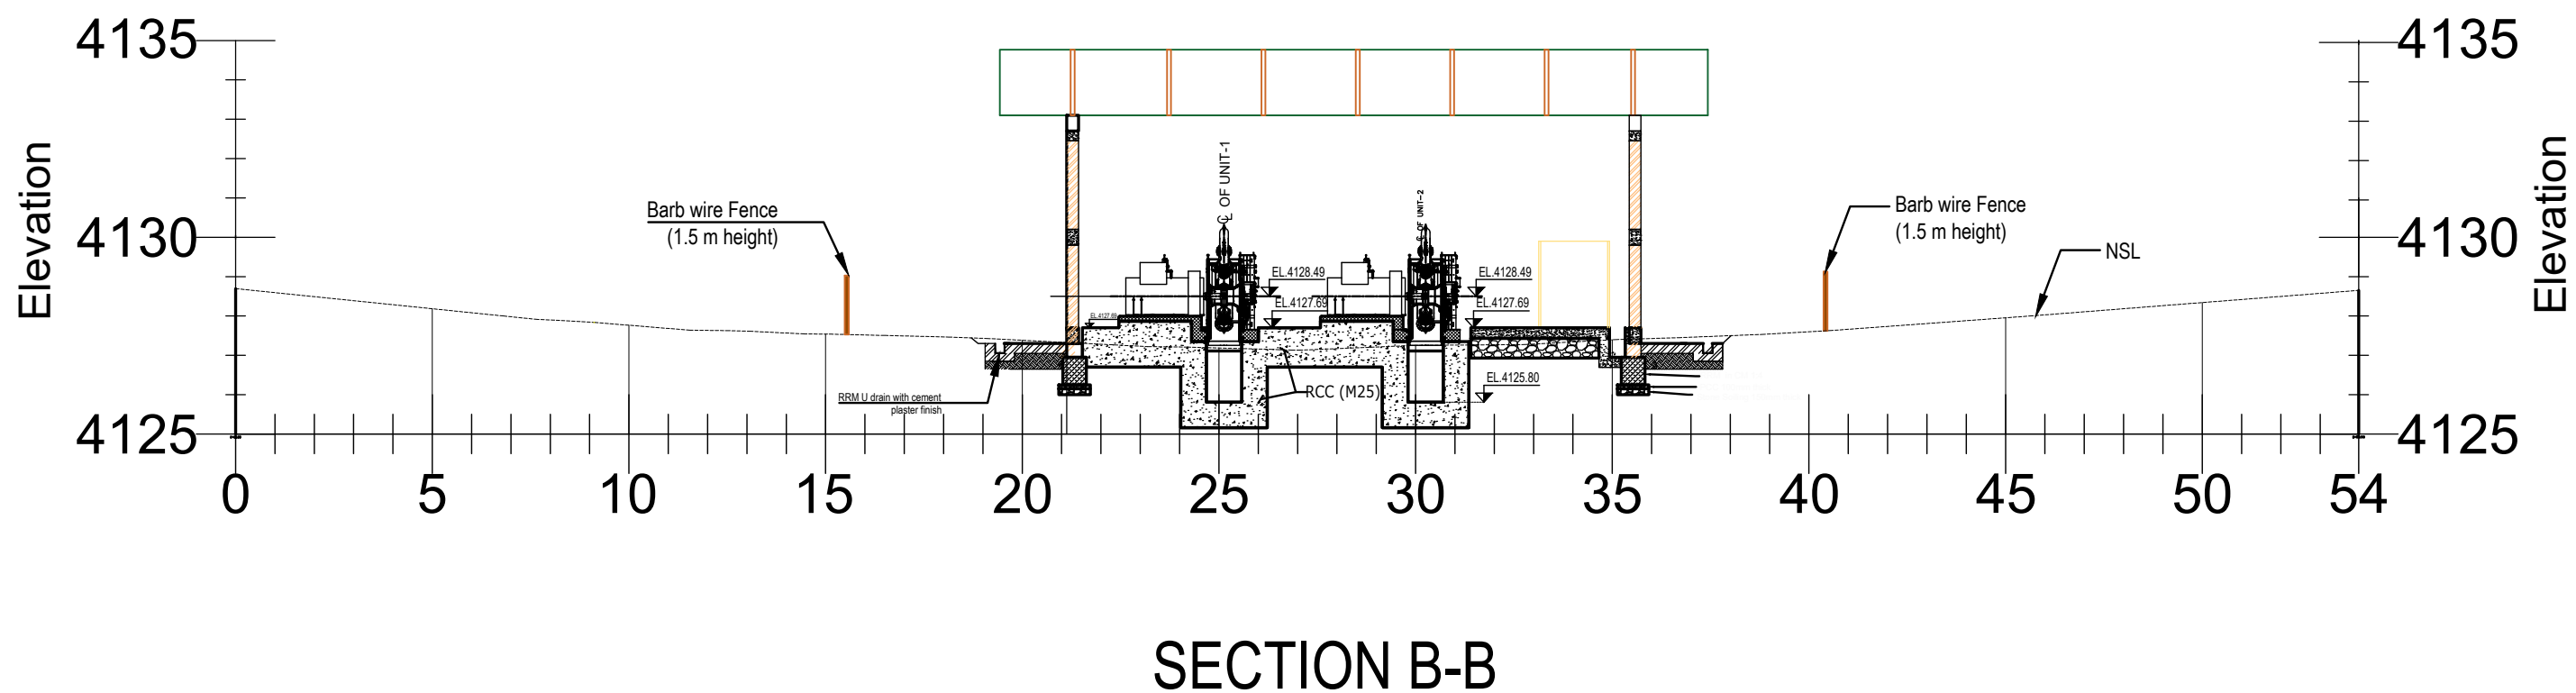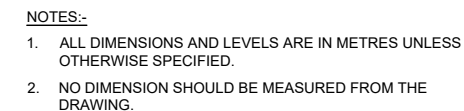

ISSUED FOR TENDERING



DRUK GREEN
CONSULTANCY



DEPARTMENT OF ENERGY
MINISTRY OF ENERGY AND NATURAL RESOURCES

Date April 2025

Revised

Designed

Verified

Reviewed

Approve

Drawn

Scale	NTS
-------	-----

THIS DRAWING IS MEANT FOR FSR
NOT TO BE USED FOR CONSTRUCTION

Project:	500 kW LUNANA MINI HYDROPOWER PROJECT GASA, BHUTAN
----------	---

Title: POWER HOUSE LAYOUT SECTION

Drawing No.

DGPC/DGC/LMHP/CIVIL-28


Rev.

Apr 21, 2025 - 12:36pm





- NOTES:-
1. ALL DIMENSIONS AND LEVELS ARE IN METRES UNLESS OTHERWISE SPECIFIED.
 2. NO DIMENSION SHOULD BE MEASURED FROM THE DRAWING.

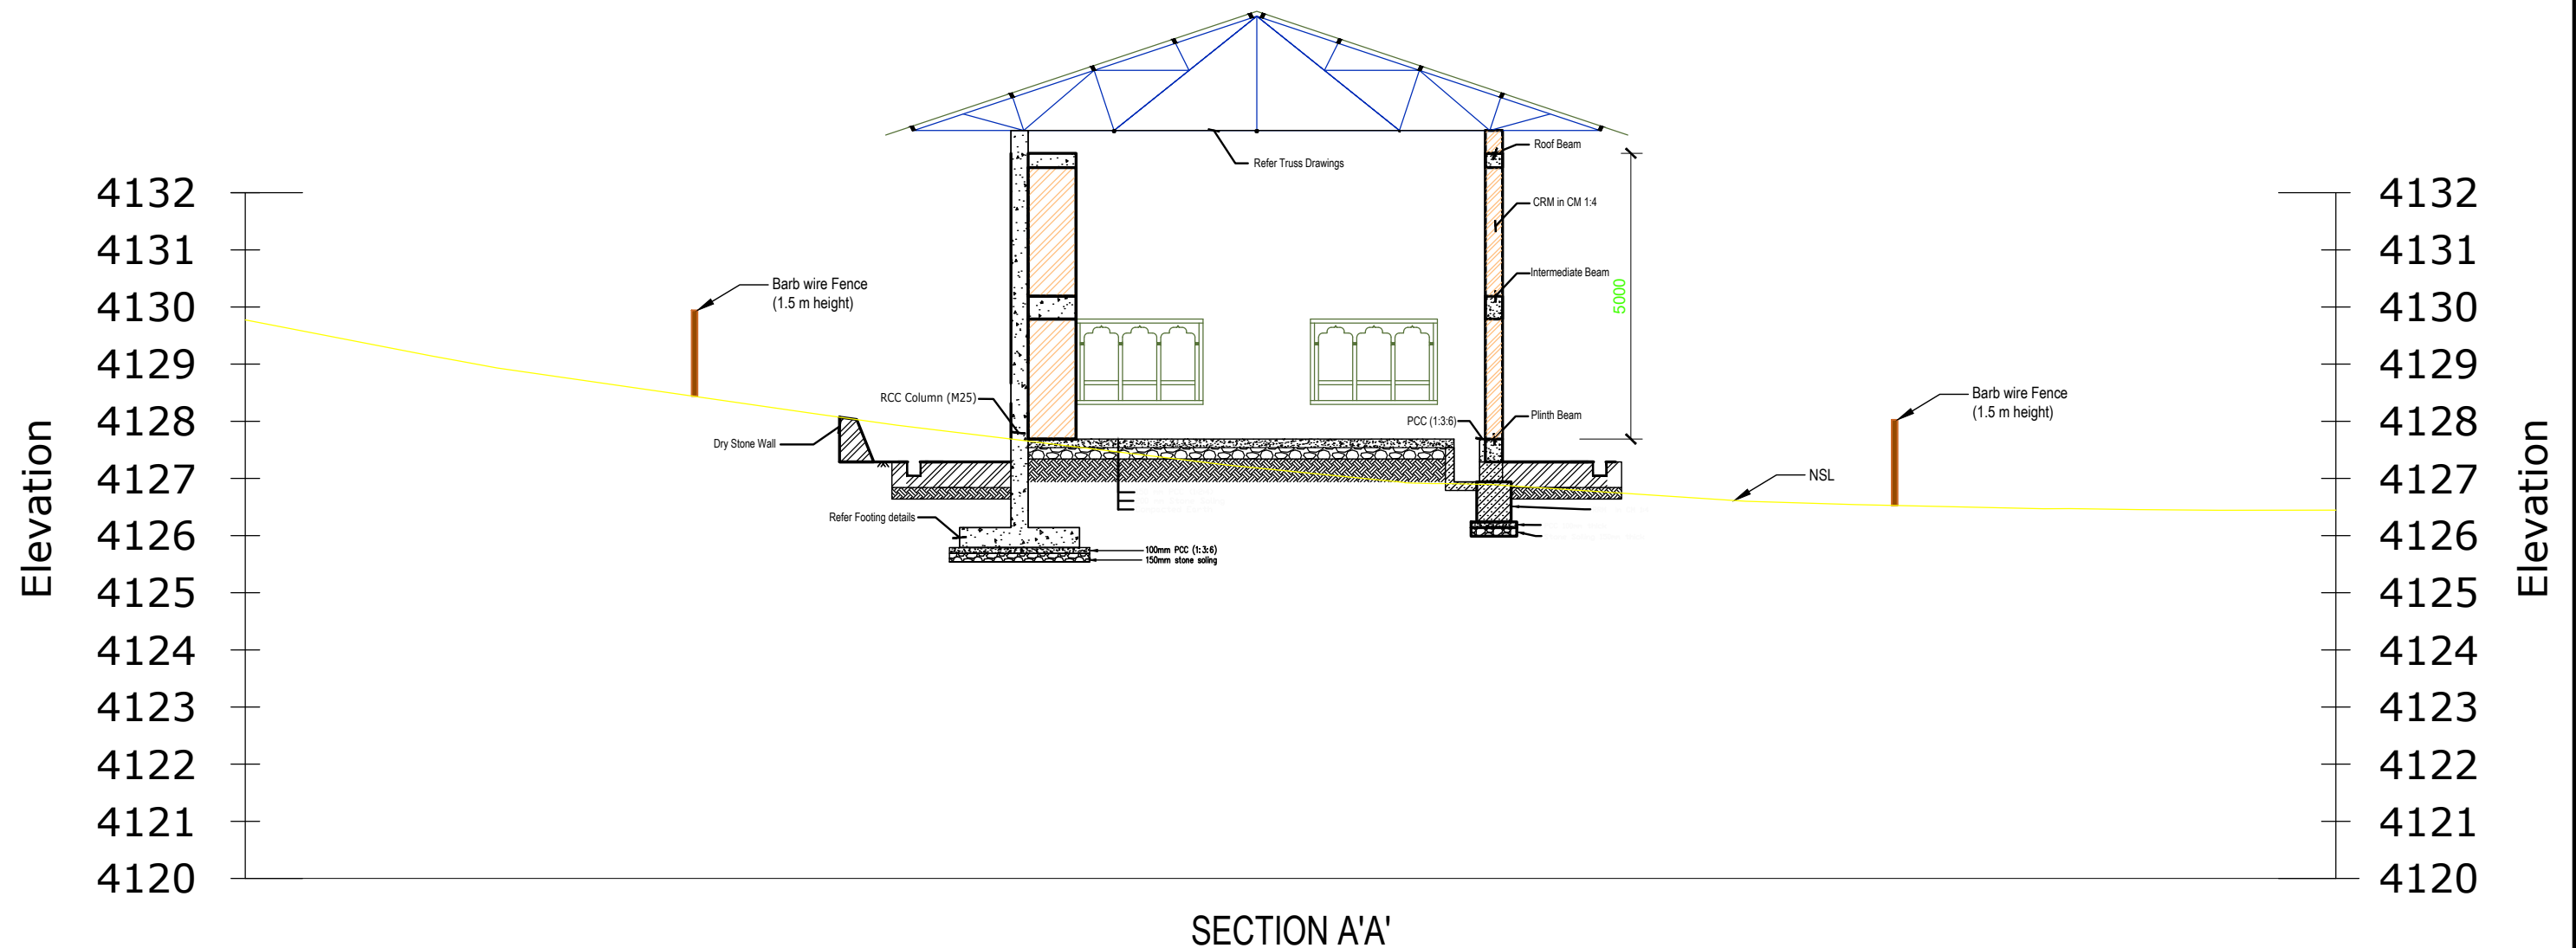


SECTION A'A'

ISSUED FOR TENDERING

Consultant:  DRUK GREEN CONSULTANCY		Owner:  DEPARTMENT OF ENERGY MINISTRY OF ENERGY AND NATURAL RESOURCES	
Date	April 2025	Revised date	
Designed		Verified	
Reviewed		Approved	
Drawn		Scale	NTS
THIS DRAWING IS MEANT FOR FSR NOT TO BE USED FOR CONSTRUCTION.		Project: 500 kW LUNANA MINI HYDROPOWER PROJECT GASA, BHUTAN	
		Title: POWER HOUSE LAYOUT SECTION	
		Drawing No.	
		DGPC/DGC/LMHP/CIVIL-29	Rev. 0




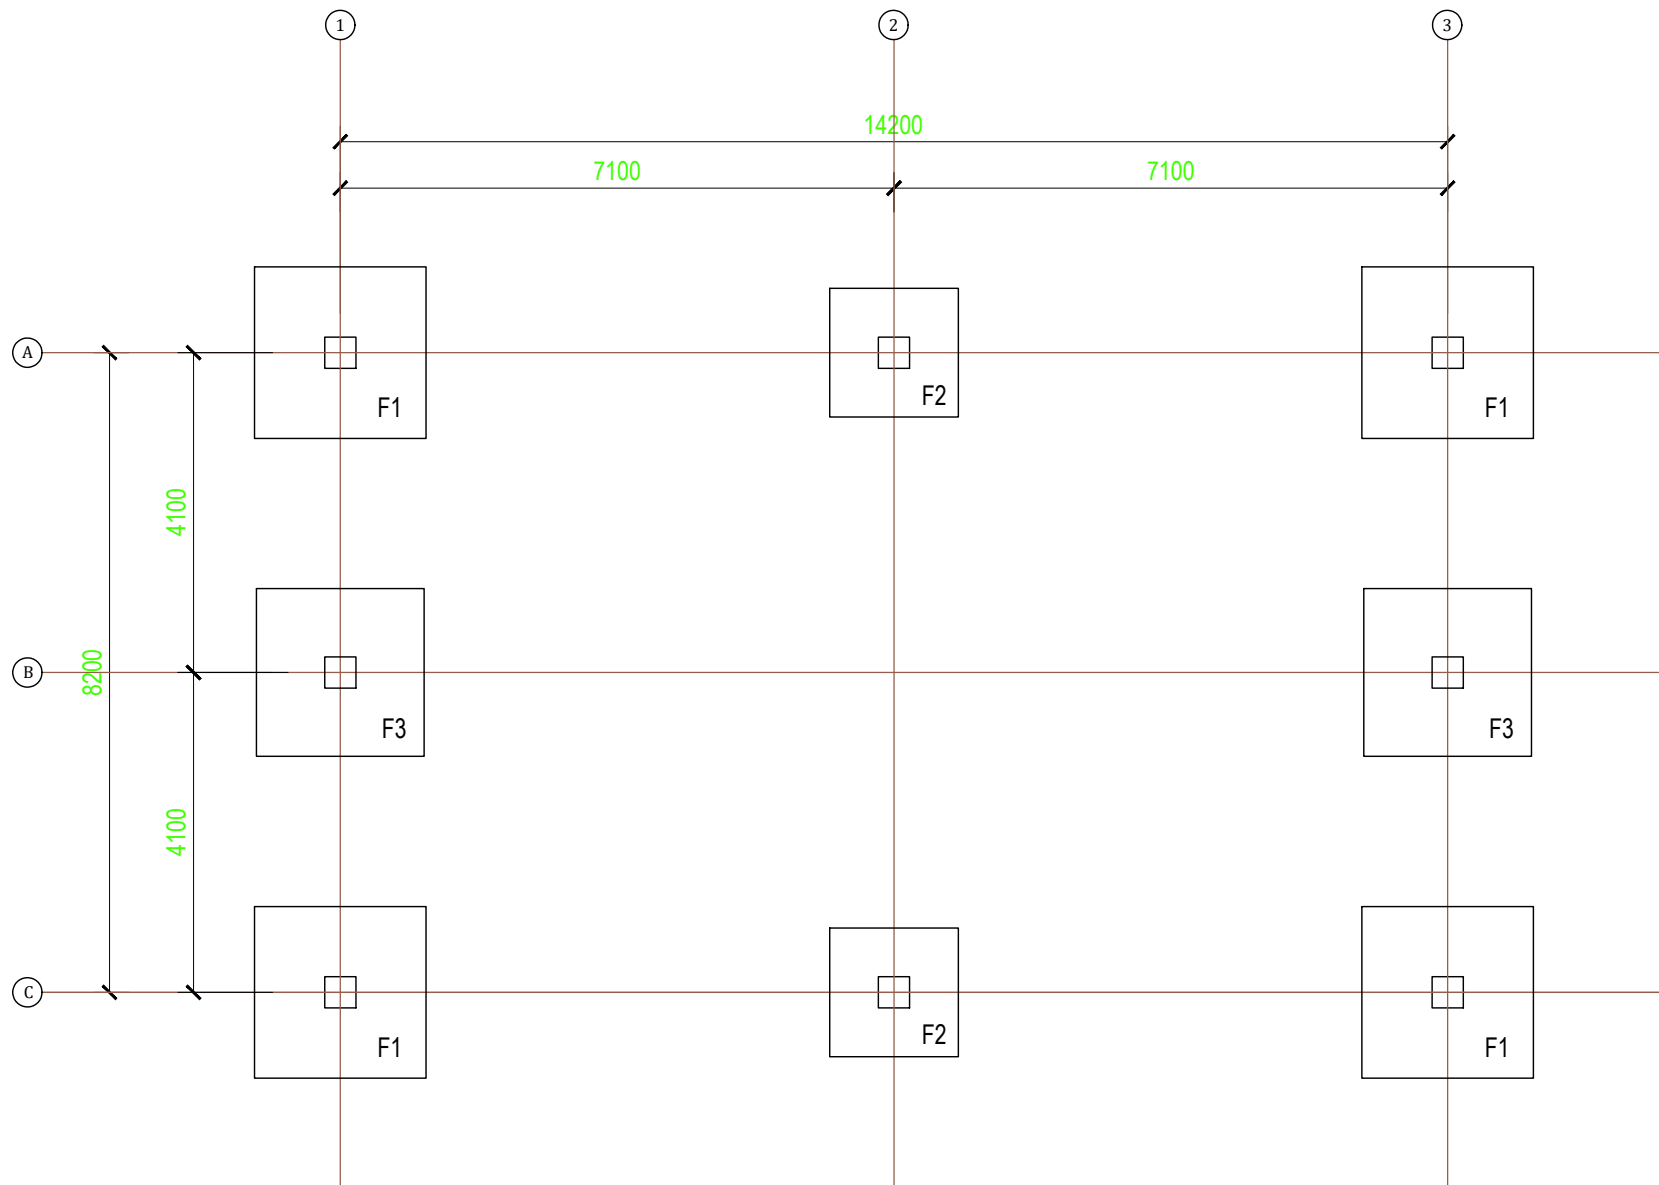


FOOTING LAYOUT PLAN

SCHEDULE FOR FOOTING

FOOTING NO.	FOOTING TYPE	Lx	Ly	D	TOP STEEL		BOTTOM STEEL		DEPTH OF FOUNDATION (Df)
					A	B	A	B	
F1	ISOLATED FOOTING	2200	2200	400	12TMT @ 180 C/C	12TMT @ 180 C/C	12TMT @ 200 C/C	12TMT @ 200 C/C	1500
F2	ISOLATED FOOTING	1650	1650	450	12TMT @ 150 C/C	12TMT @ 150 C/C	12TMT @ 180 C/C	12TMT @ 180 C/C	1500
F3	ISOLATED FOOTING	2150	2150	400	12TMT @ 180 C/C	12TMT @ 180 C/C	12TMT @ 200 C/C	12TMT @ 200 C/C	1500

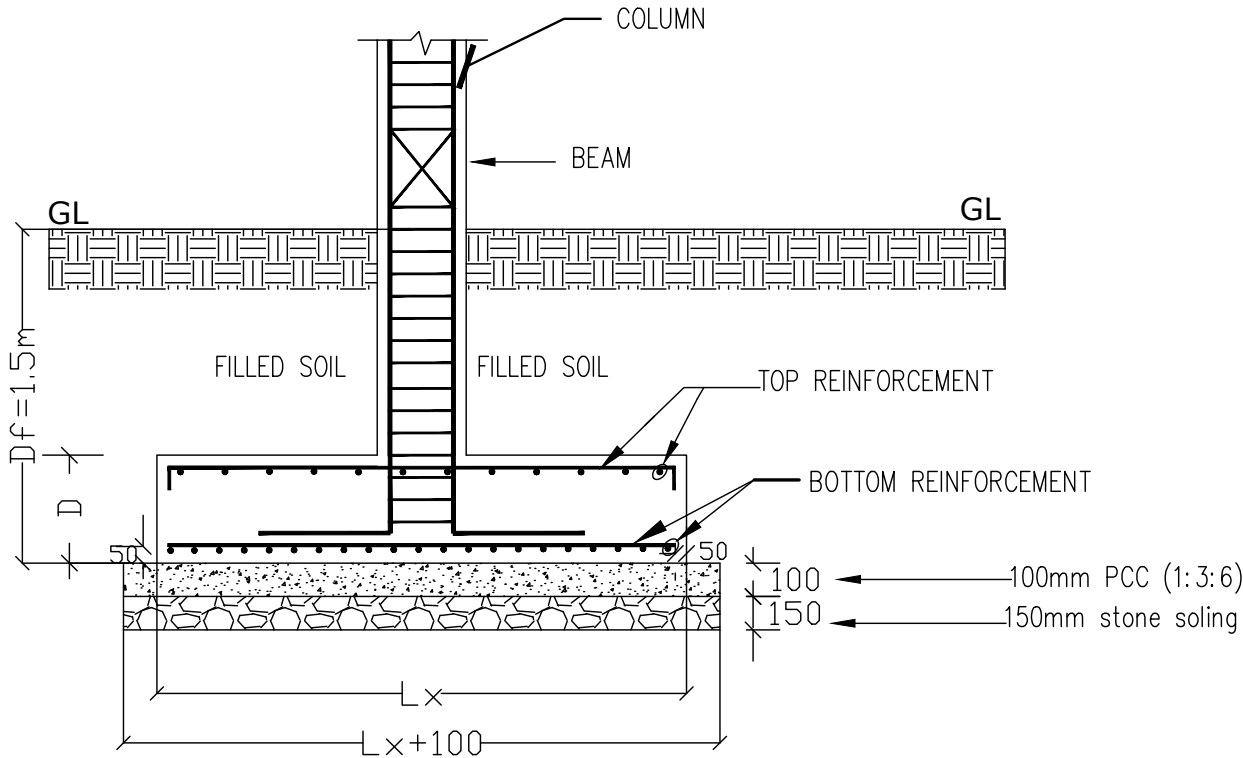

SECTIONAL ELEVATION FOR FOOTING

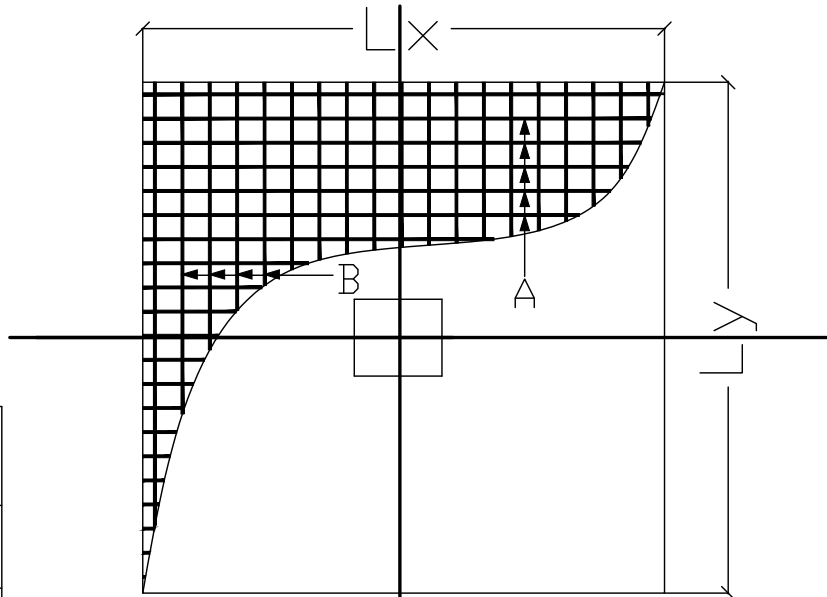

FOOTING PLAN


ISSUED FOR TENDERING



- NOTES:-
- ALL DIMENSIONS AND LEVELS ARE IN METRES UNLESS OTHERWISE SPECIFIED.
 - NO DIMENSION SHOULD BE MEASURED FROM THE DRAWING.



Consultant:  DRUK GREEN CONSULTANCY		Owner:  DEPARTMENT OF ENERGY MINISTRY OF ENERGY AND NATURAL RESOURCES	
Date April 2025	Revised date	Project: 500 kW LUNANA MINI HYDROPOWER PROJECT GASA, BHUTAN	
Designed	Verified	Title: POWER HOUSE FOOTING DETAILS (RCC FRAME)	
Reviewed	Approved	Drawing No.	
Drawn	Scale NTS	THIS DRAWING IS MEANT FOR FSR NOT TO BE USED FOR CONSTRUCTION.	
DGPC/DGC/LMHP/CIVIL-30		Rev.	0

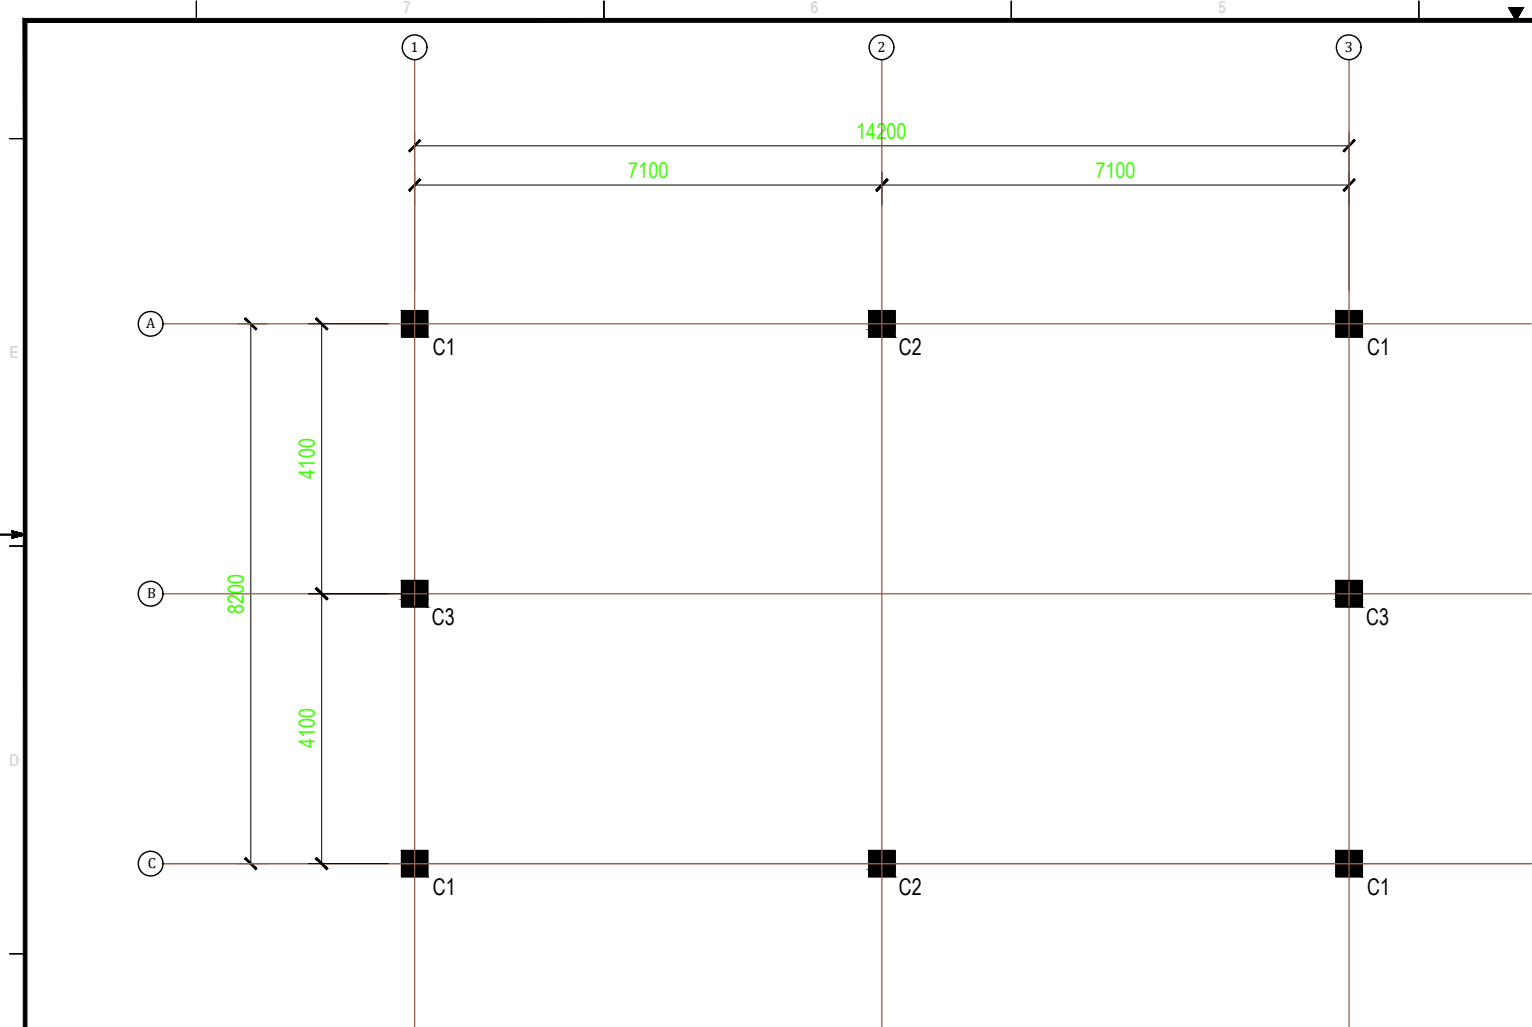

COLUMN LAYOUT PLAN



TABLE OF COLUMN REINFORCEMENT

SL.NO.	COLUMN	SIZE (mmXmm)	REINFORCEMENT			SECTIONS	SHAPE OF STIRRUPS
			LONGITUDINAL	TIES			
				ALONG 'a'	ALONG 'b'		
1	C1	400 x 400	25 TMT, 4 NOS	8 TMT @ 100 C/C	8 TMT @ 150 C/C		
2	C2	400 x 400	20 TMT, 8 NOS	8 TMT @ 100 C/C	8 TMT @ 150 C/C		
3	C3	400 x 400	20 TMT, 4 NOS	8 TMT @ 100 C/C	8 TMT @ 150 C/C		



NOTES:-


- ALL DIMENSIONS AND LEVELS ARE IN METRES UNLESS OTHERWISE SPECIFIED.
- NO DIMENSION SHOULD BE MEASURED FROM THE DRAWING.

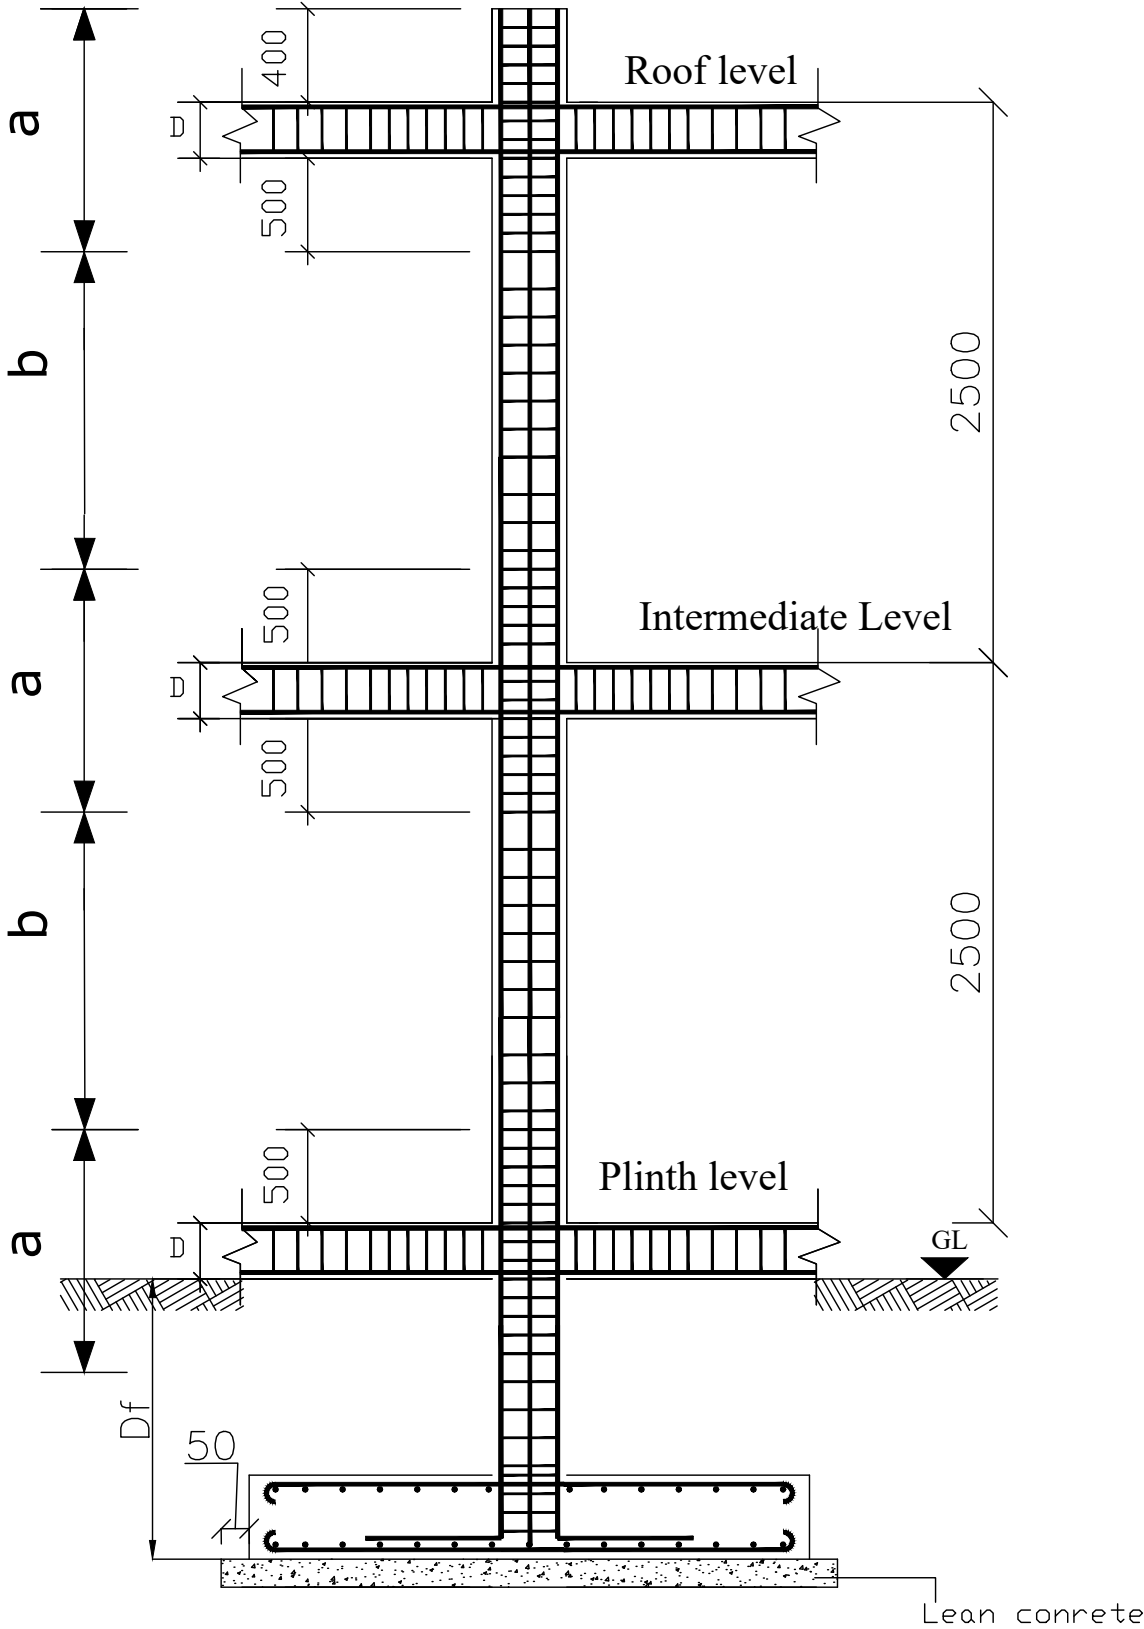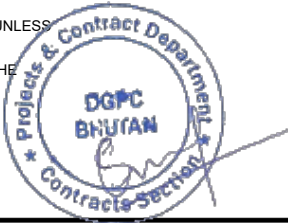


SECTIONAL DETAILS FOR COLUMN

ISSUED FOR TENDERING


Consultant:  DRUK GREEN CONSULTANCY		Owner:  DEPARTMENT OF ENERGY MINISTRY OF ENERGY AND NATURAL RESOURCES	
Date	April 2025	Revised date	
Designed		Verified	
Reviewed		Approved	
Drawn		Scale	NTS
THIS DRAWING IS MEANT FOR FSR NOT TO BE USED FOR CONSTRUCTION.		Project: 500 kW LUNANA MINI HYDROPOWER PROJECT GASA, BHUTAN	
		Title: POWER HOUSE COLUMN DETAILS	
		Drawing No.	
		DGPC/DGC/LMHP/CIVIL-31	Rev. 0

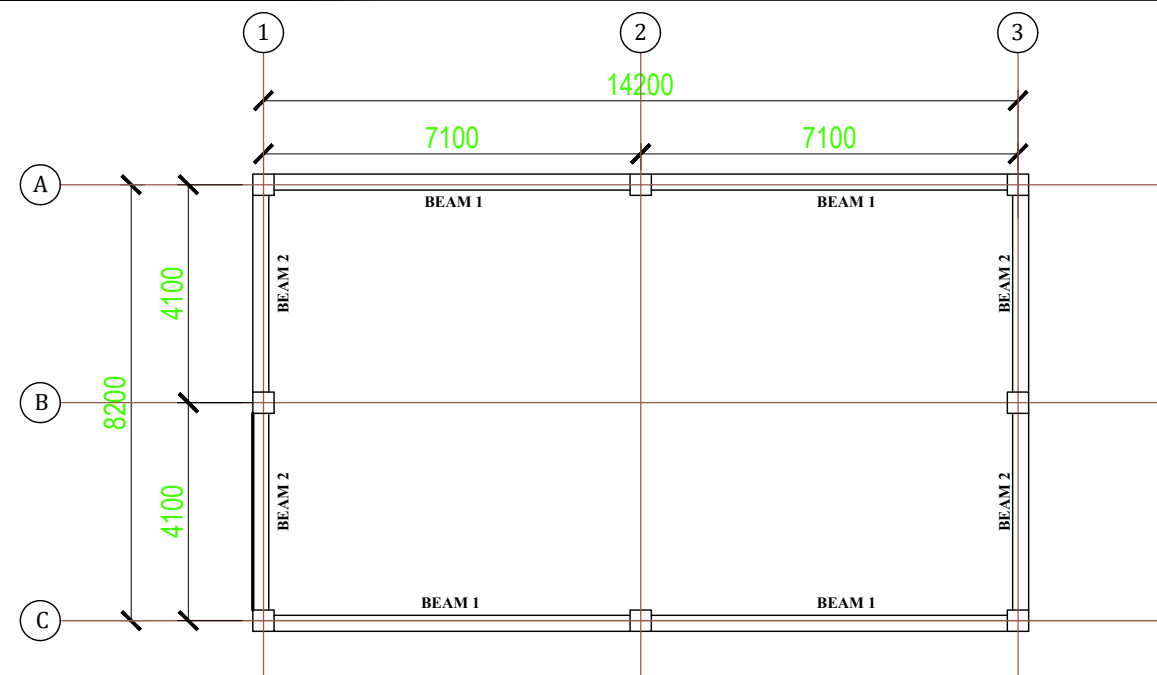


PLINTH BEAM LAYOUT PLAN

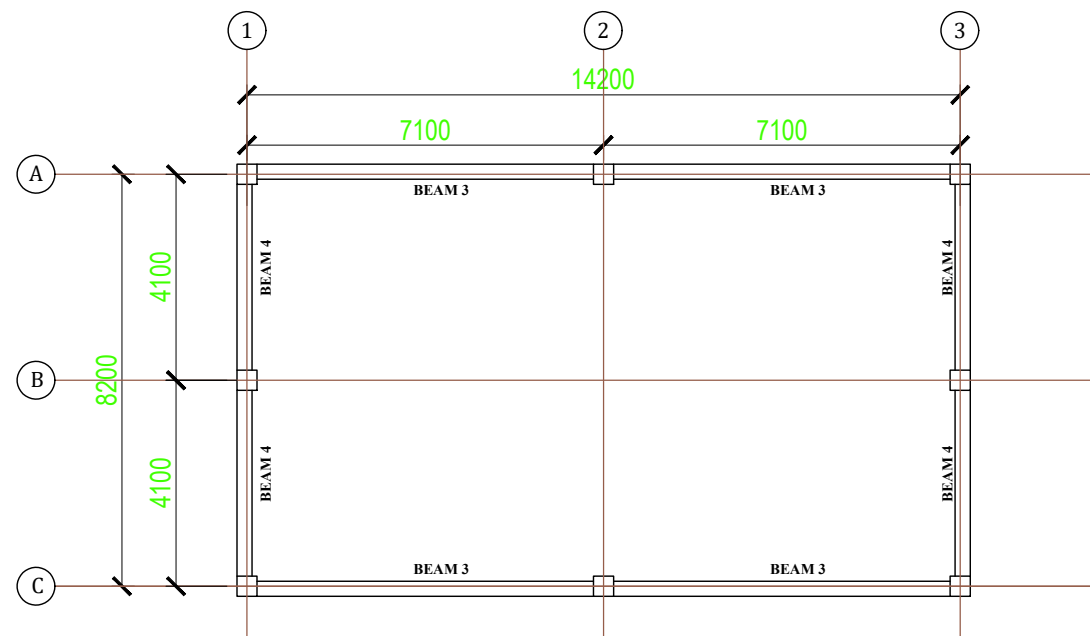


INTERMEDIATE BEAM LAYOUT PLAN

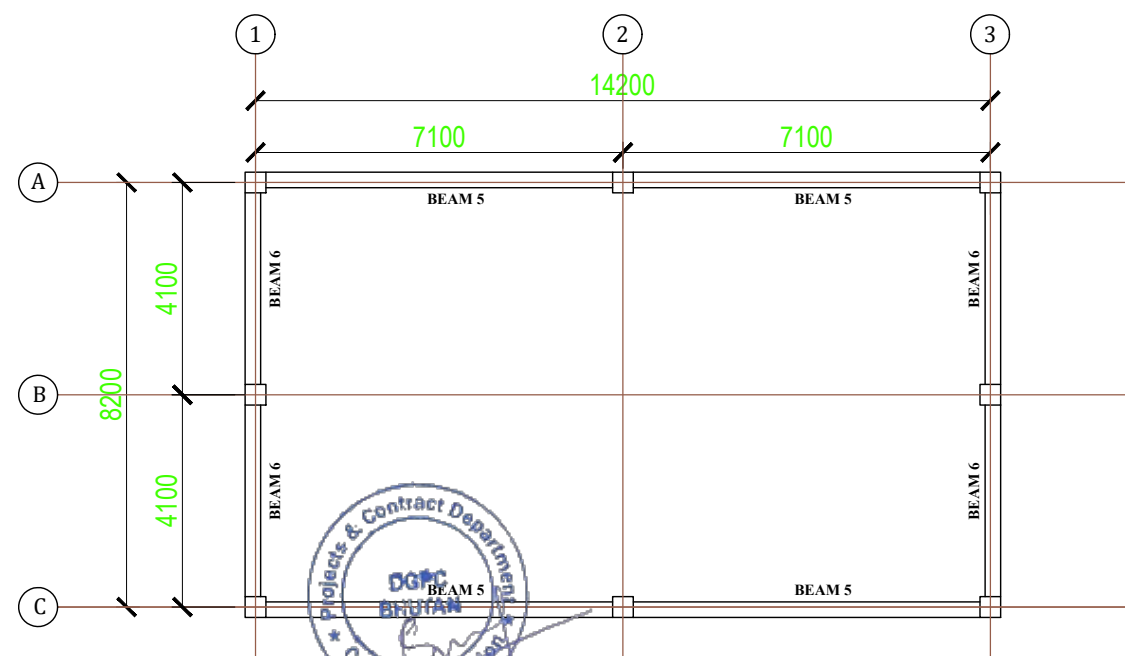

ROOF BEAM LAYOUT PLAN

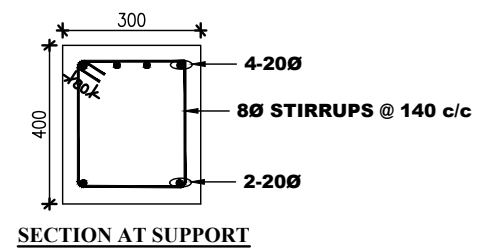


SECTION AT SUPPORT

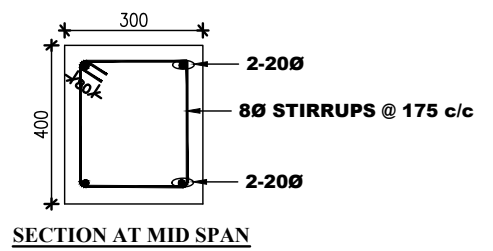


SECTION AT MID SPAN

BEAM 1

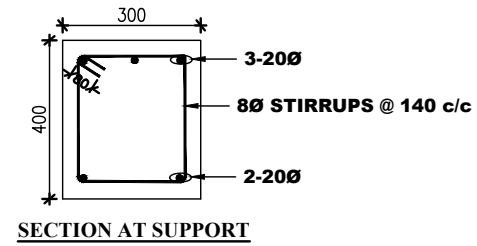


SECTION AT SUPPORT

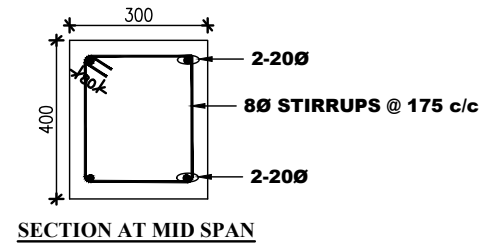


SECTION AT MID SPAN

BEAM 2

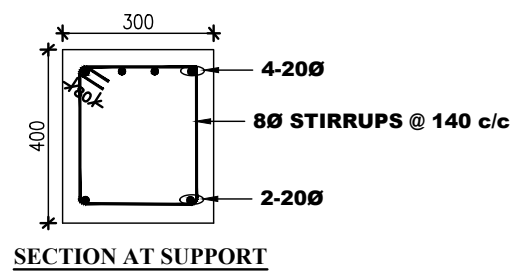


SECTION AT SUPPORT

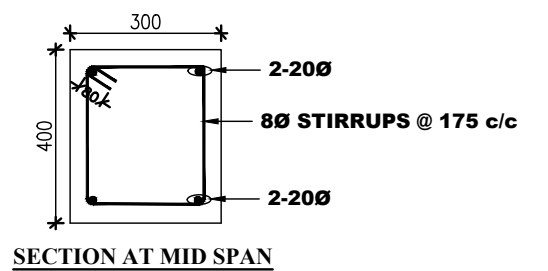


SECTION AT MID SPAN

BEAM 3

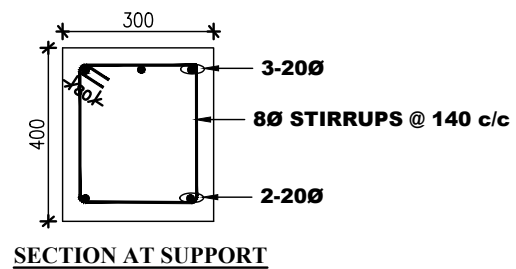


SECTION AT SUPPORT

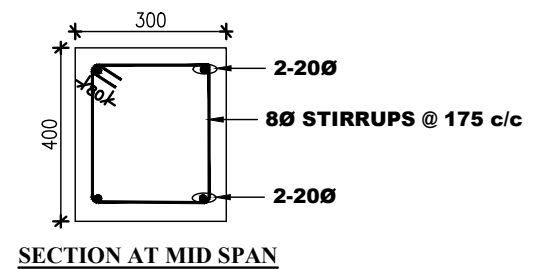


SECTION AT MID SPAN

BEAM 4

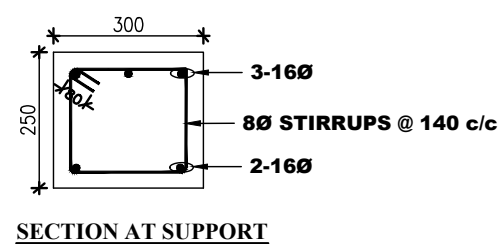


SECTION AT SUPPORT

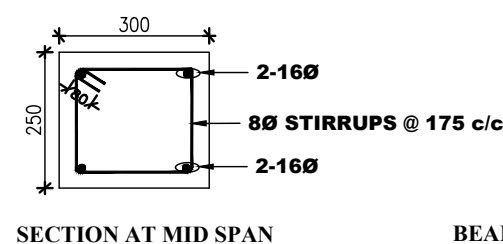


SECTION AT MID SPAN

BEAM 5

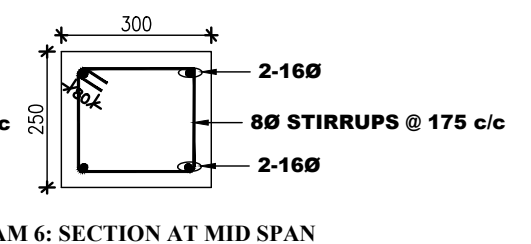

BEAM 6: SECTION AT MID SPAN

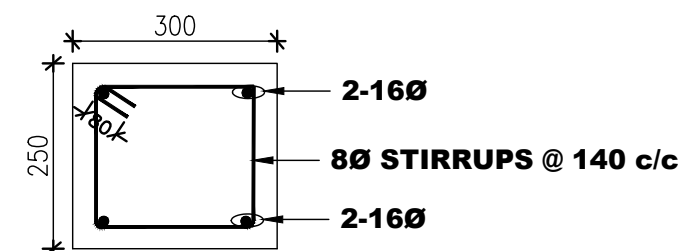


BEAM 6: SECTION AT SUPPORT

NOTES:-

- ALL DIMENSIONS AND LEVELS ARE IN METRES UNLESS OTHERWISE SPECIFIED.
- NO DIMENSION SHOULD BE MEASURED FROM THE DRAWING.

ISSUED FOR TENDERING

Consultant:  DRUK GREEN CONSULTANCY		Owner:  DEPARTMENT OF ENERGY MINISTRY OF ENERGY AND NATURAL RESOURCES	
Date	April 2025	Revised date	
Designed		Verified	
Reviewed		Approved	
Drawn		Scale	NTS
THIS DRAWING IS MEANT FOR FSR NOT TO BE USED FOR CONSTRUCTION.		Project: 500 kW LUNANA MINI HYDROPOWER PROJECT GASA, BHUTAN Title: POWER HOUSE BEAM DETAILS Drawing No. _____	
		DGPC/DGC/LMHP/CIVIL-32	Rev. 0

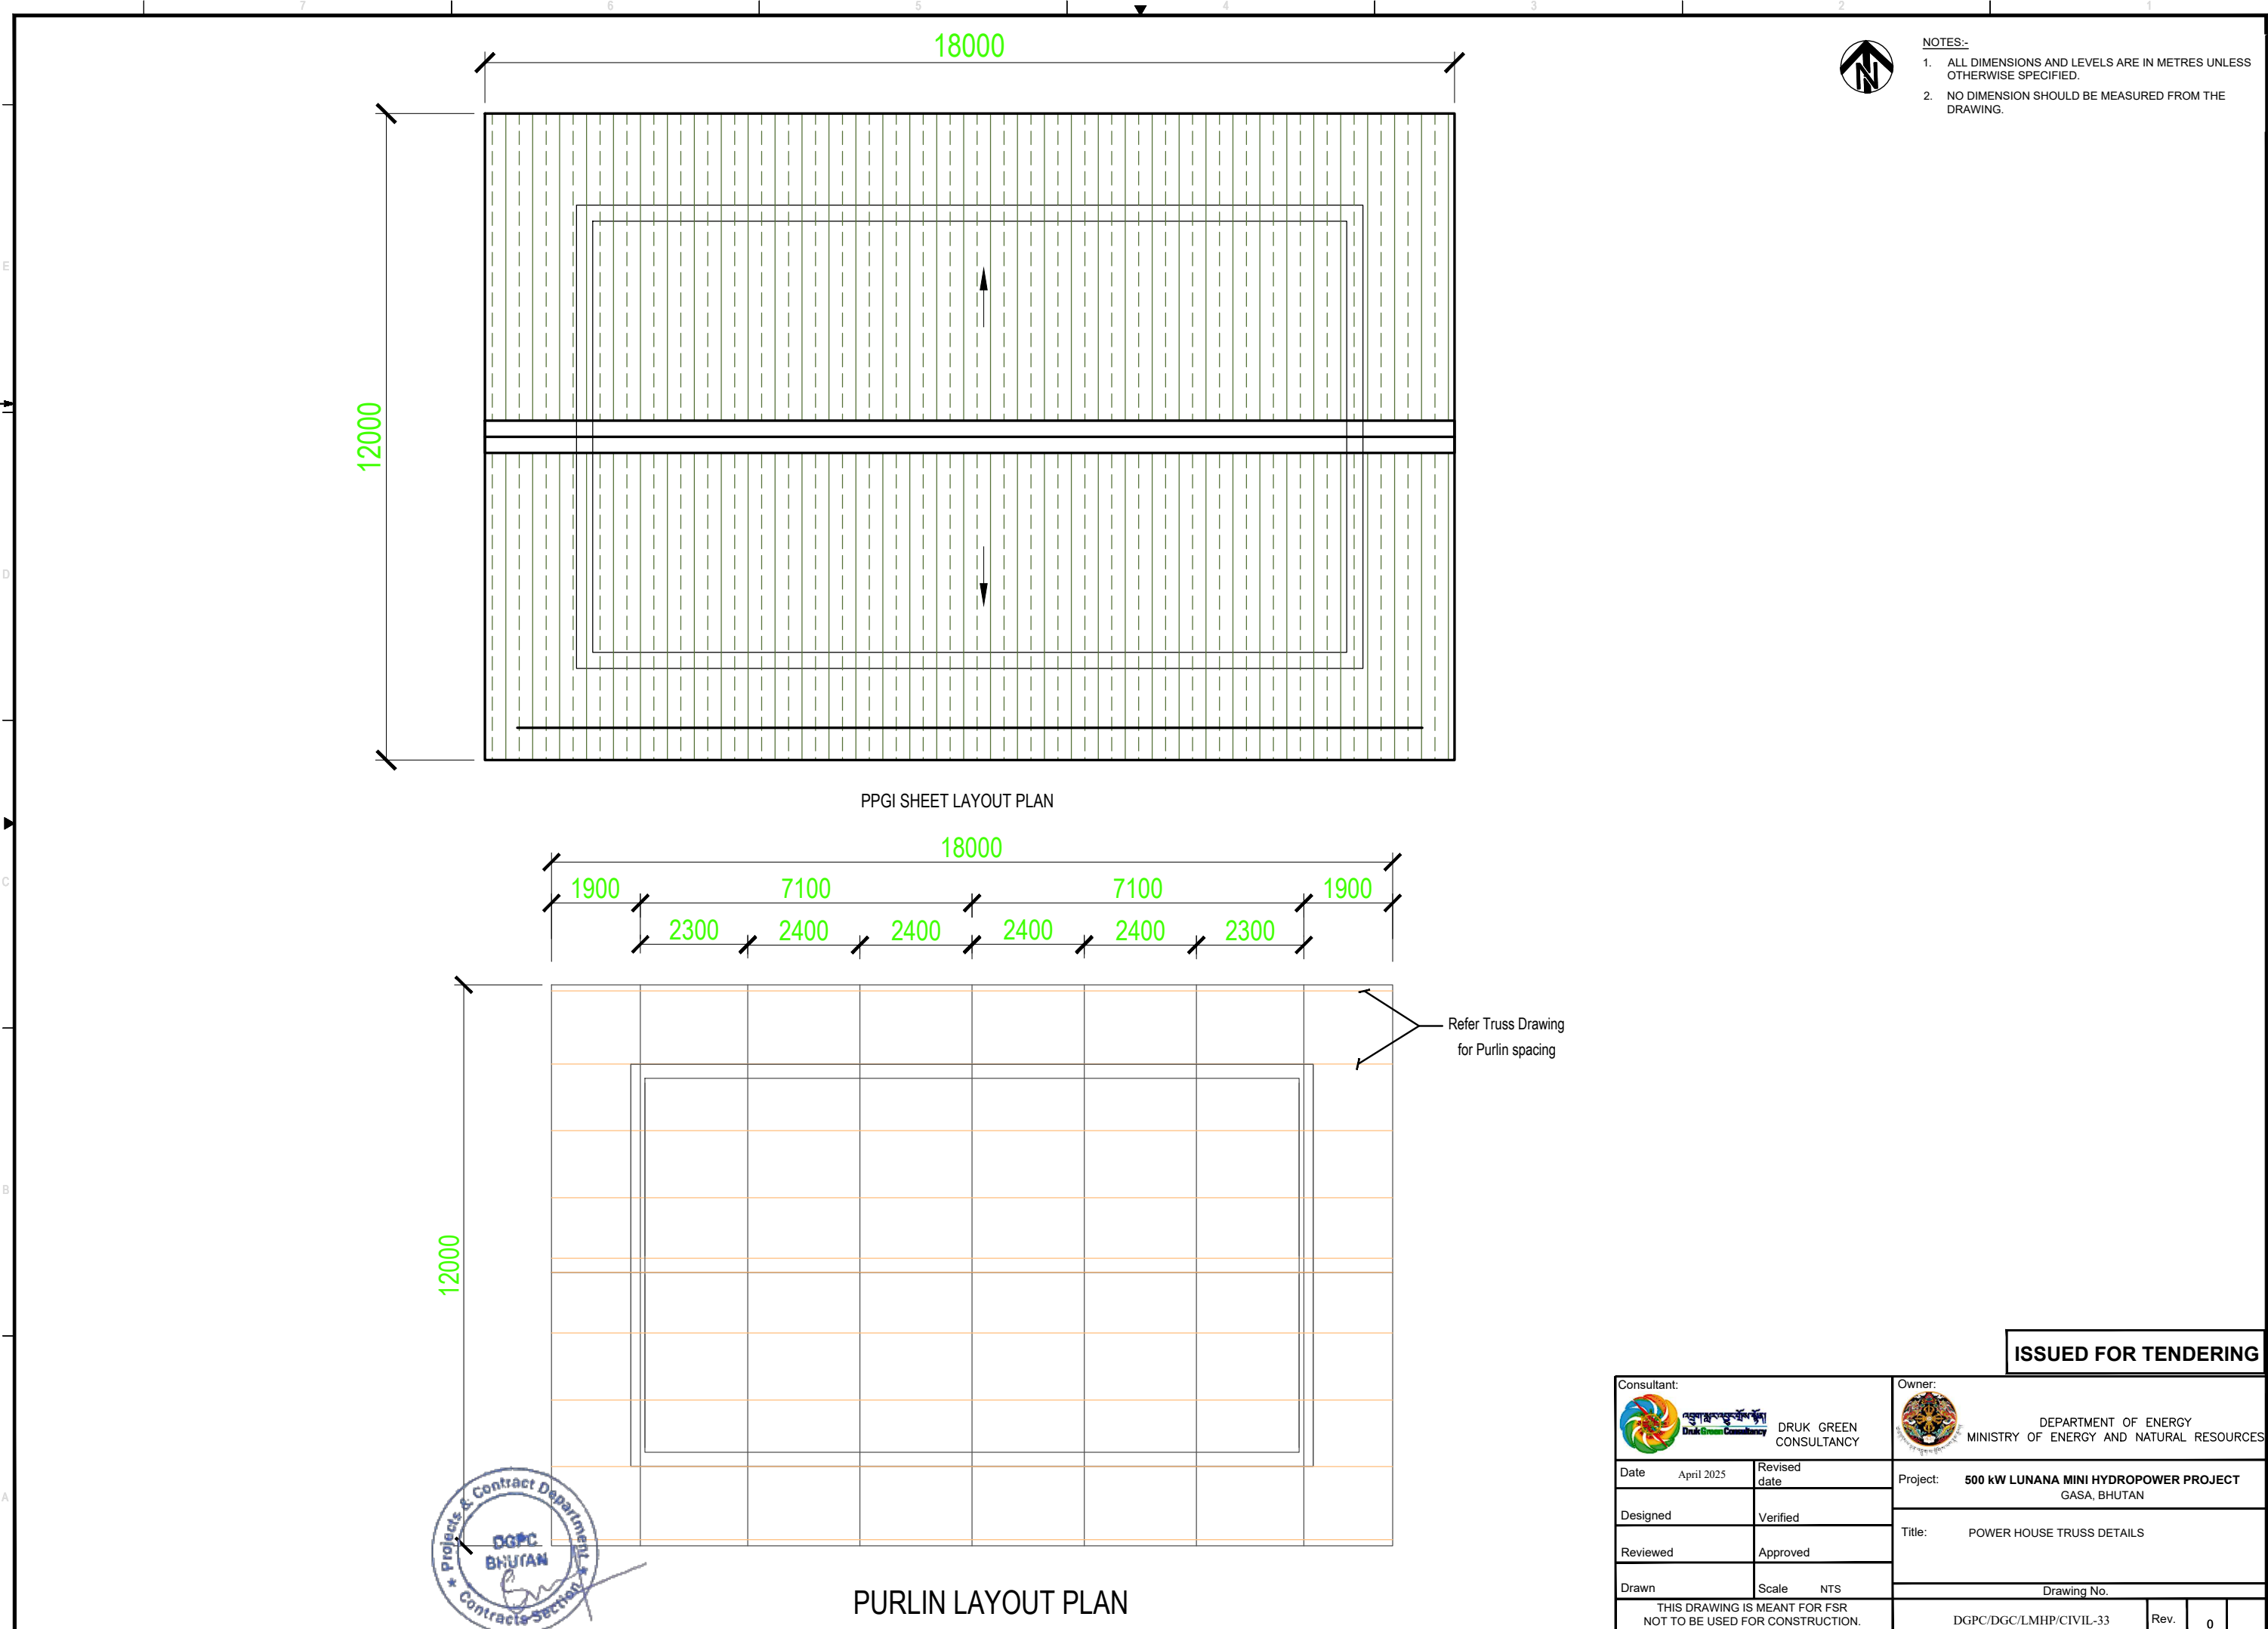


- NOTES:-
1. ALL DIMENSIONS AND LEVELS ARE IN METRES UNLESS OTHERWISE SPECIFIED.
 2. NO DIMENSION SHOULD BE MEASURED FROM THE DRAWING.

ISSUED FOR TENDERING

Consultant:  DRUK GREEN CONSULTANCY		Owner:  DEPARTMENT OF ENERGY MINISTRY OF ENERGY AND NATURAL RESOURCES	
Date	April 2025	Revised date	
Designed		Verified	
Reviewed		Approved	
Drawn		Scale	NTS
THIS DRAWING IS MEANT FOR FSR NOT TO BE USED FOR CONSTRUCTION.		Project: 500 kW LUNANA MINI HYDROPOWER PROJECT GASA, BHUTAN	
		Title: POWER HOUSE TRUSS DETAILS	
		Drawing No.	
		DGPC/DGC/LMHP/CIVIL-33	Rev. 0



- NOTES:-
1. ALL DIMENSIONS AND LEVELS ARE IN METRES UNLESS OTHERWISE SPECIFIED.
 2. NO DIMENSION SHOULD BE MEASURED FROM THE DRAWING.

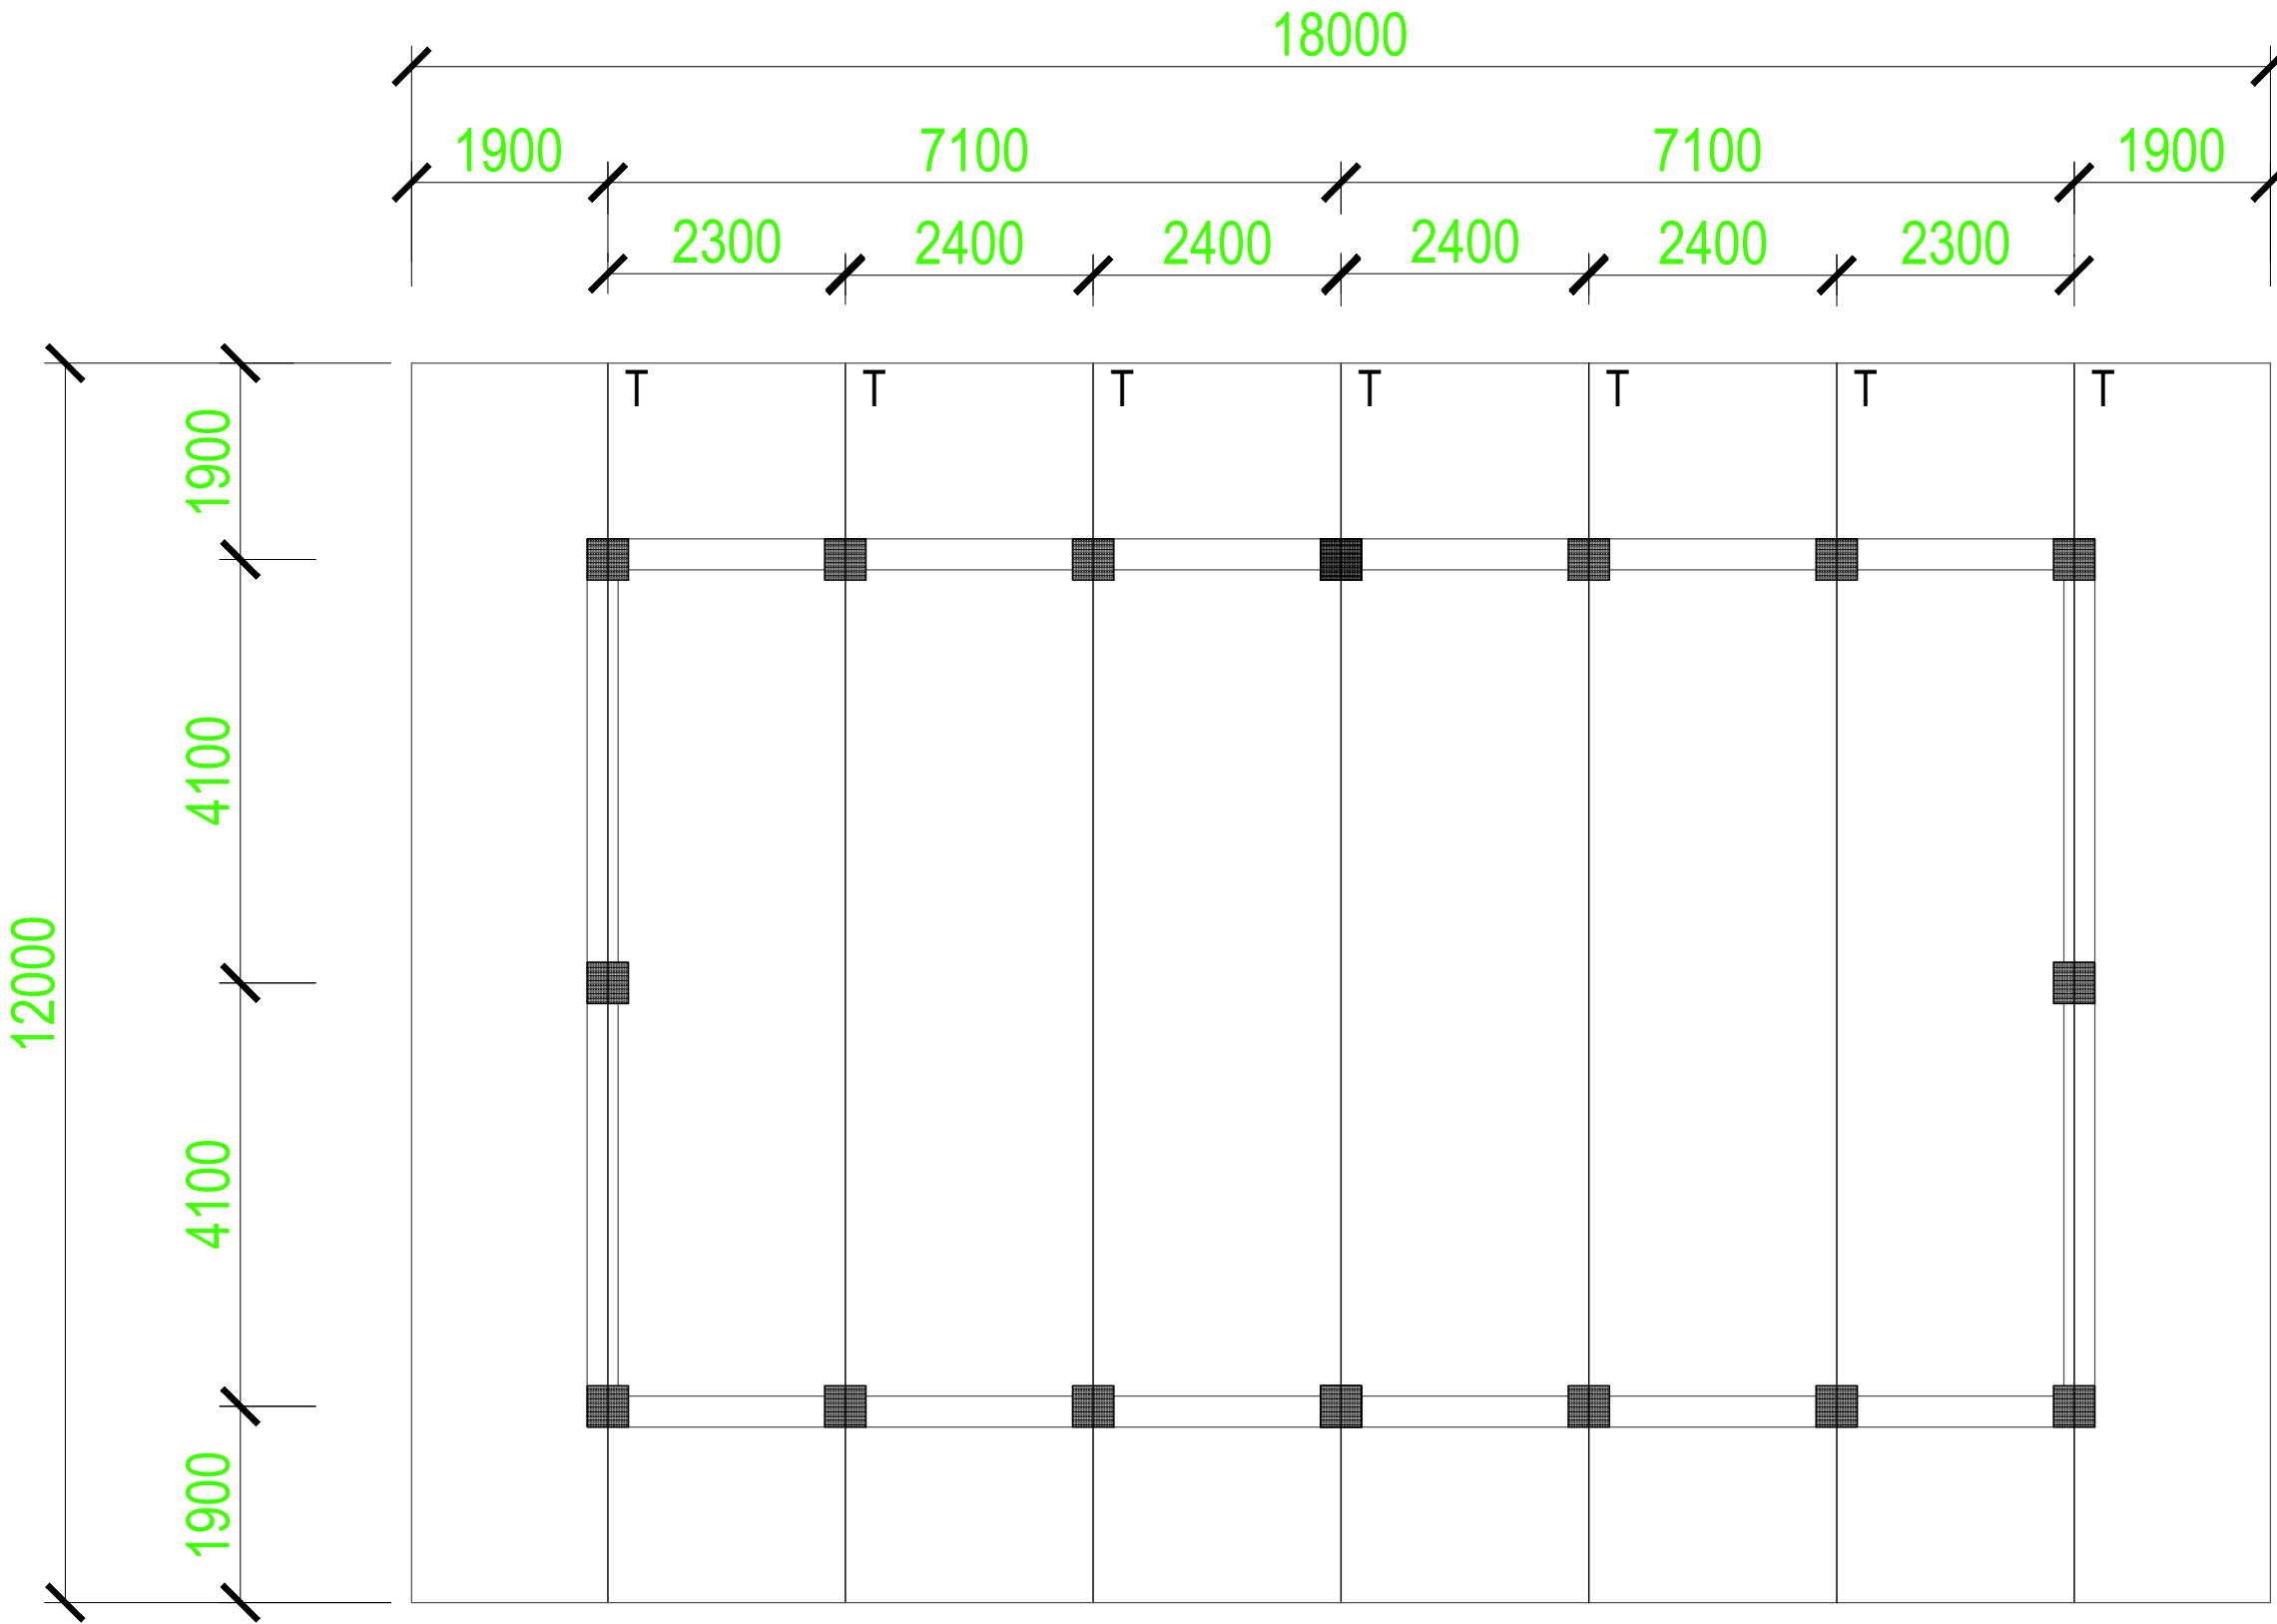


TRUSS & PROP LAYOUT PLAN




ISSUED FOR TENDERING

Consultant:  DRUK GREEN CONSULTANCY		Owner:  DEPARTMENT OF ENERGY MINISTRY OF ENERGY AND NATURAL RESOURCES	
Date April 2025	Revised date	Project: 500 kW LUNANA MINI HYDROPOWER PROJECT GASA, BHUTAN	
Designed	Verified	Title: POWER HOUSE TRUSS DETAILS	
Reviewed	Approved	Drawing No.	
Drawn	Scale NTS	THIS DRAWING IS MEANT FOR FSR NOT TO BE USED FOR CONSTRUCTION.	
DGPC/DGC/LMHP/CIVIL-34		Rev.	0

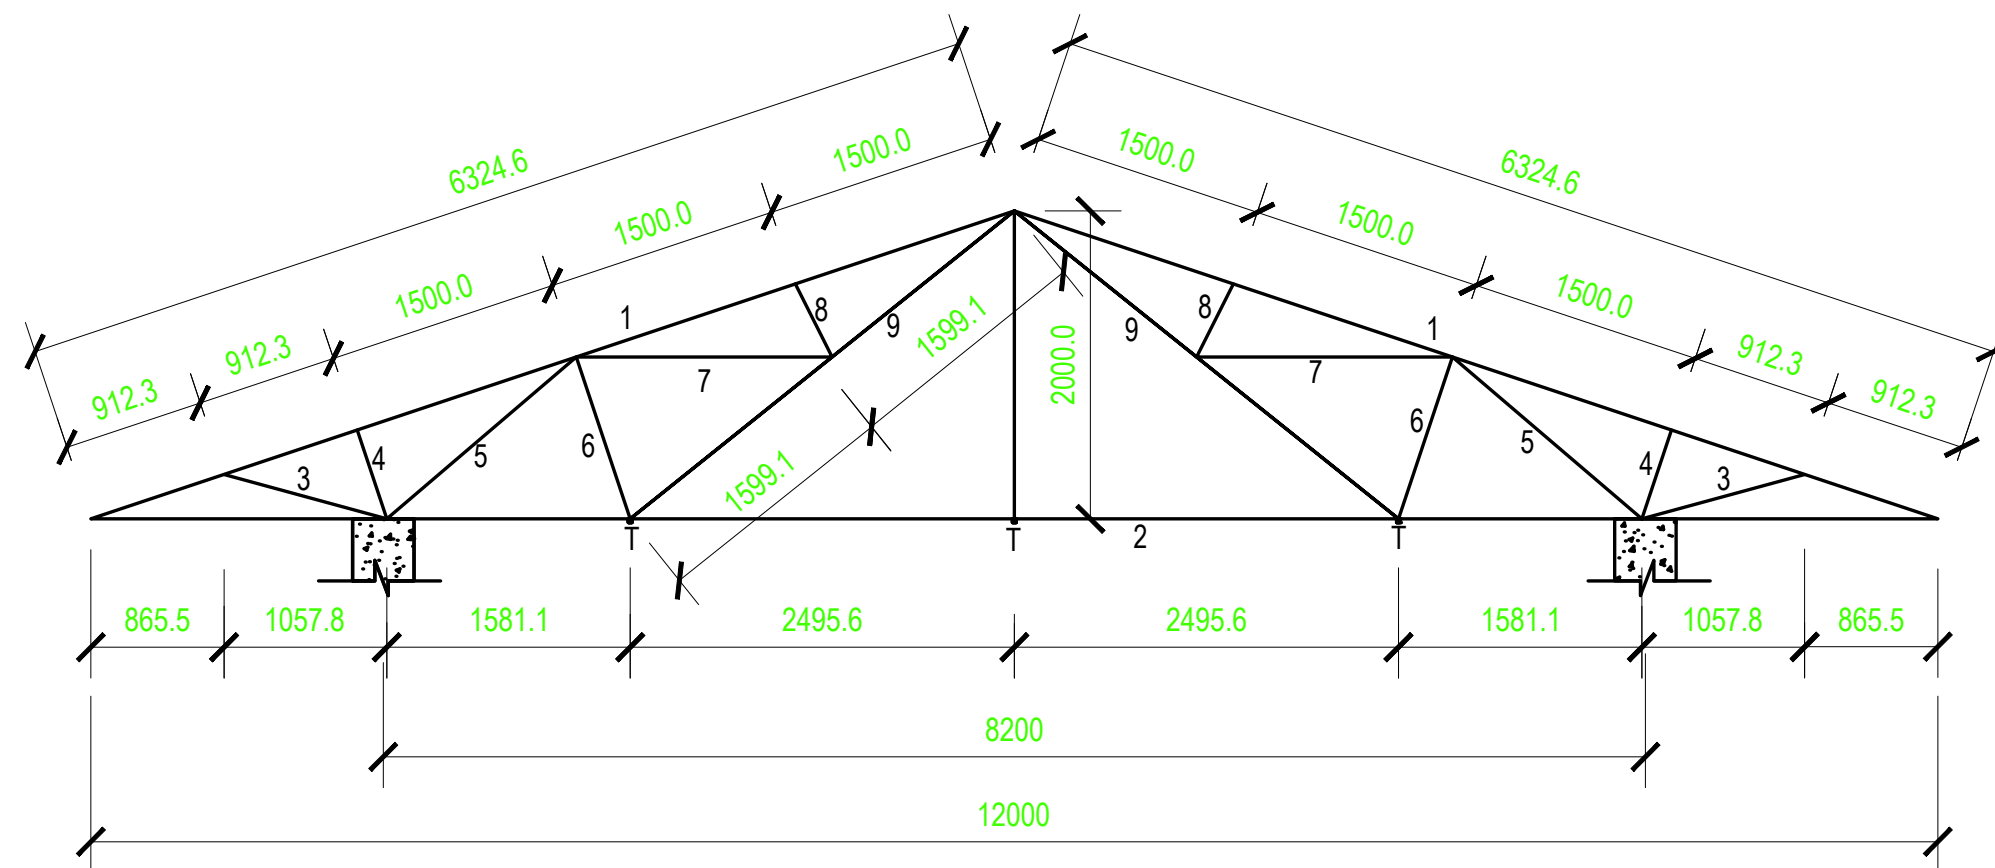

TRUSS 'T'

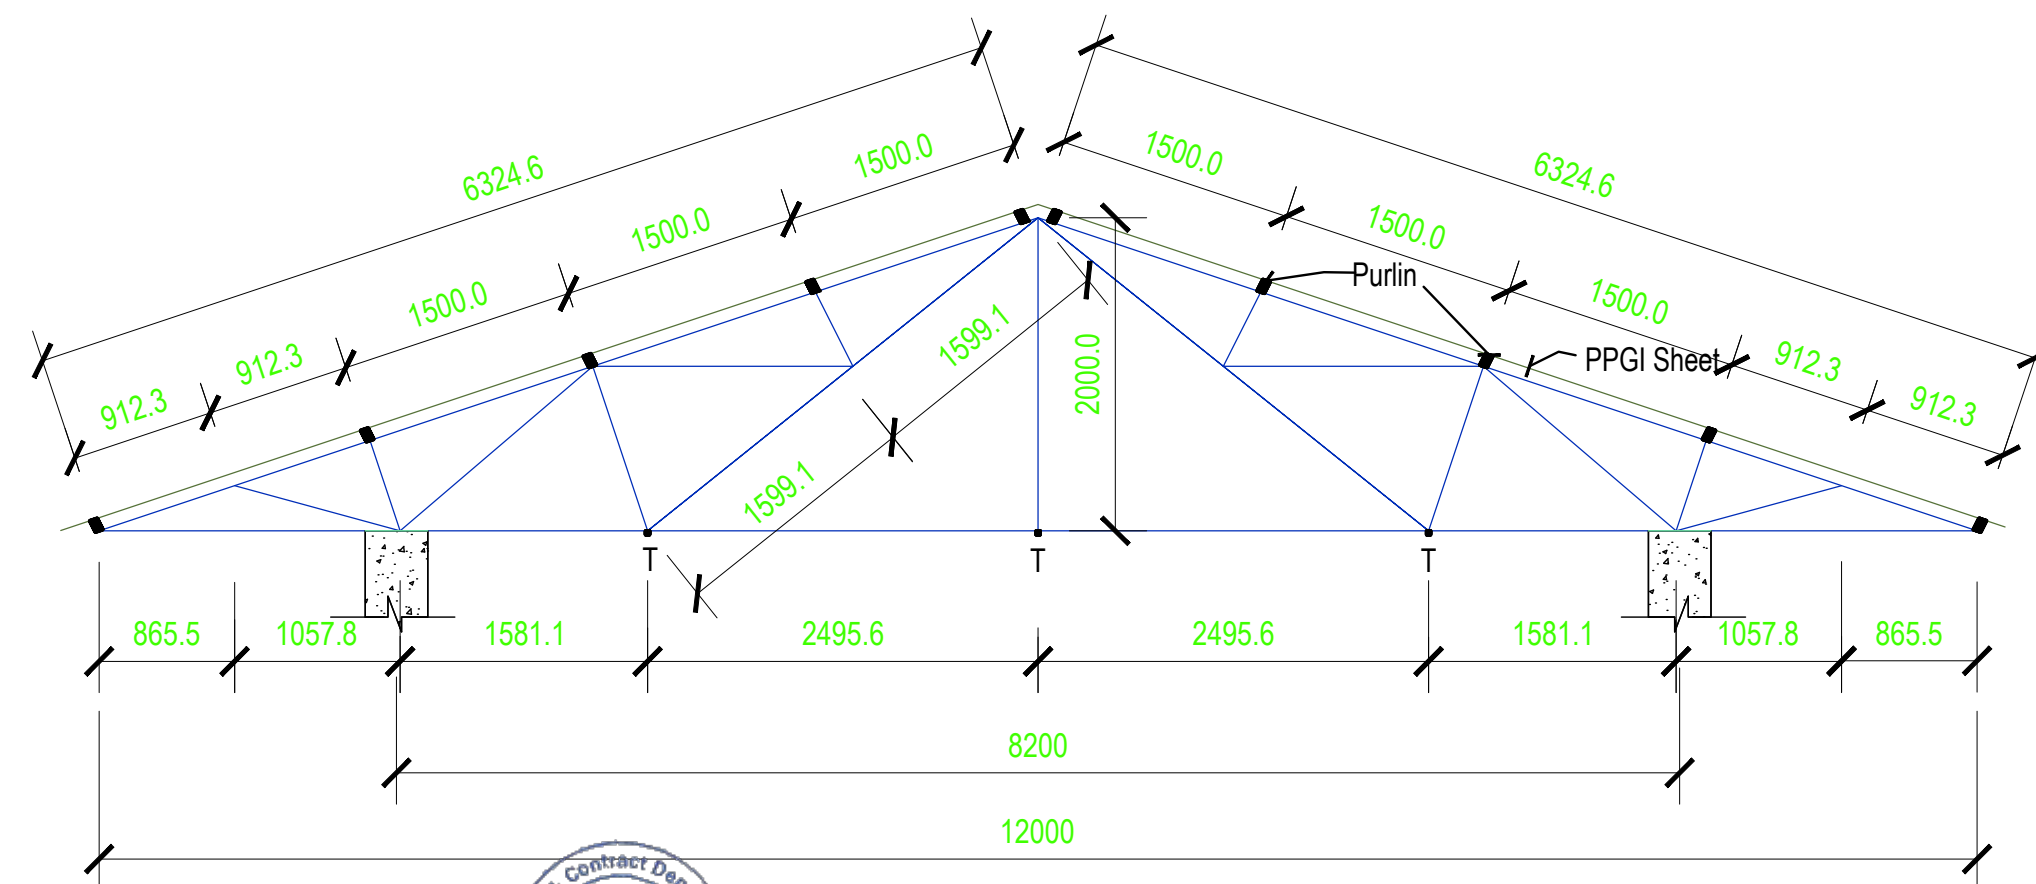

PURLIN DETAIL



NOTES:-

1. ALL DIMENSIONS AND LEVELS ARE IN METRES UNLESS OTHERWISE SPECIFIED.
2. NO DIMENSION SHOULD BE MEASURED FROM THE DRAWING.

TRUSS MEMBER DETAILS


MEM NO.	SECTION (mmxmmxmm)	TOTAL	UNIT
1	50x50x2.9	52.12	kg
2	96x48x4.0	98.64	kg
3	25x25x2.6	3.71	kg
4	25x25x2.6	2.06	kg
5	32x32x2.6	7.32	kg
6	25x25x2.6	3.75	kg
7	32x32x2.6	7.23	kg
8	25x25x2.6	1.88	kg
9	66x33x3.6	31.55	kg
10	25x25x2.6	3.38	kg
	TOTAL	211.64	kg

Truss Material: TATA Stuctura Hollow Steel
Section (YST 310 grade)

MEM	SECTION (mmxmmxmm)	WEIGHT
Tie Runner (T)	SHS 25x25x2.6	1.69 kg/m
Purlins	RHS 80x40x2.6	4.55 kg/m

ISSUED FOR TENDERING

Consultant:   DRUK GREEN CONSULTANCY		Owner:  DEPARTMENT OF ENERGY MINISTRY OF ENERGY AND NATURAL RESOURCES	
Date	April 2025	Revised date	
Designed		Verified	
Reviewed		Approved	
Drawn		Scale	NTS
THIS DRAWING IS MEANT FOR FSR NOT TO BE USED FOR CONSTRUCTION.		Project: 500 kW LUNANA MINI HYDROPOWER PROJECT GASA, BHUTAN	
		Title: POWER HOUSE TRUSS DETAILS	
		Drawing No.	
		DGPC/DGC/LMHP/CIVIL-35	Rev. 0

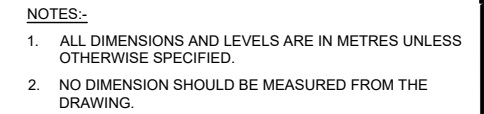

ISSUED FOR TENDERING

Consultant:   DRUK GREEN CONSULTANCY		Owner:  DEPARTMENT OF ENERGY MINISTRY OF ENERGY AND NATURAL RESOURCES	
Date	April 2025	Project: 500 kW LUNANA MINI HYDROPOWER PROJECT GASA, BHUTAN	Title: TAIL RACE CHANNEL SECTIONS
Designed	Revised date		
Reviewed	Verified		
Drawn	Approved		
THIS DRAWING IS MEANT FOR FSR NOT TO BE USED FOR CONSTRUCTION.		Drawing No. _____ DGPC/DGC/LMHP/CIVIL-36 Rev. 0	